



Copyright in that of the Architect. Any copies of this drawing reproduced in any form or by any means without the written approval of the Architect is prohibited. The Architect is not liable for any loss or alteration of information resulting from subsequent reproduction of this drawing.

GENERAL NOTES:

- Changes are not to be made without the written approval of the Architect. The Architect will not be responsible for any errors or omissions in this drawing.
- The Architect and Engineer are to be consulted in conjunction with all other trades and disciplines including but not limited to Mechanical, Electrical, Plumbing and Fire Protection. In case of differences between the Architect's and Engineer's drawings, the Architect's drawings shall prevail unless otherwise noted.
- The Architect and Engineer are not responsible for the construction of the building or for the safety of the building or for the safety of the building's occupants.
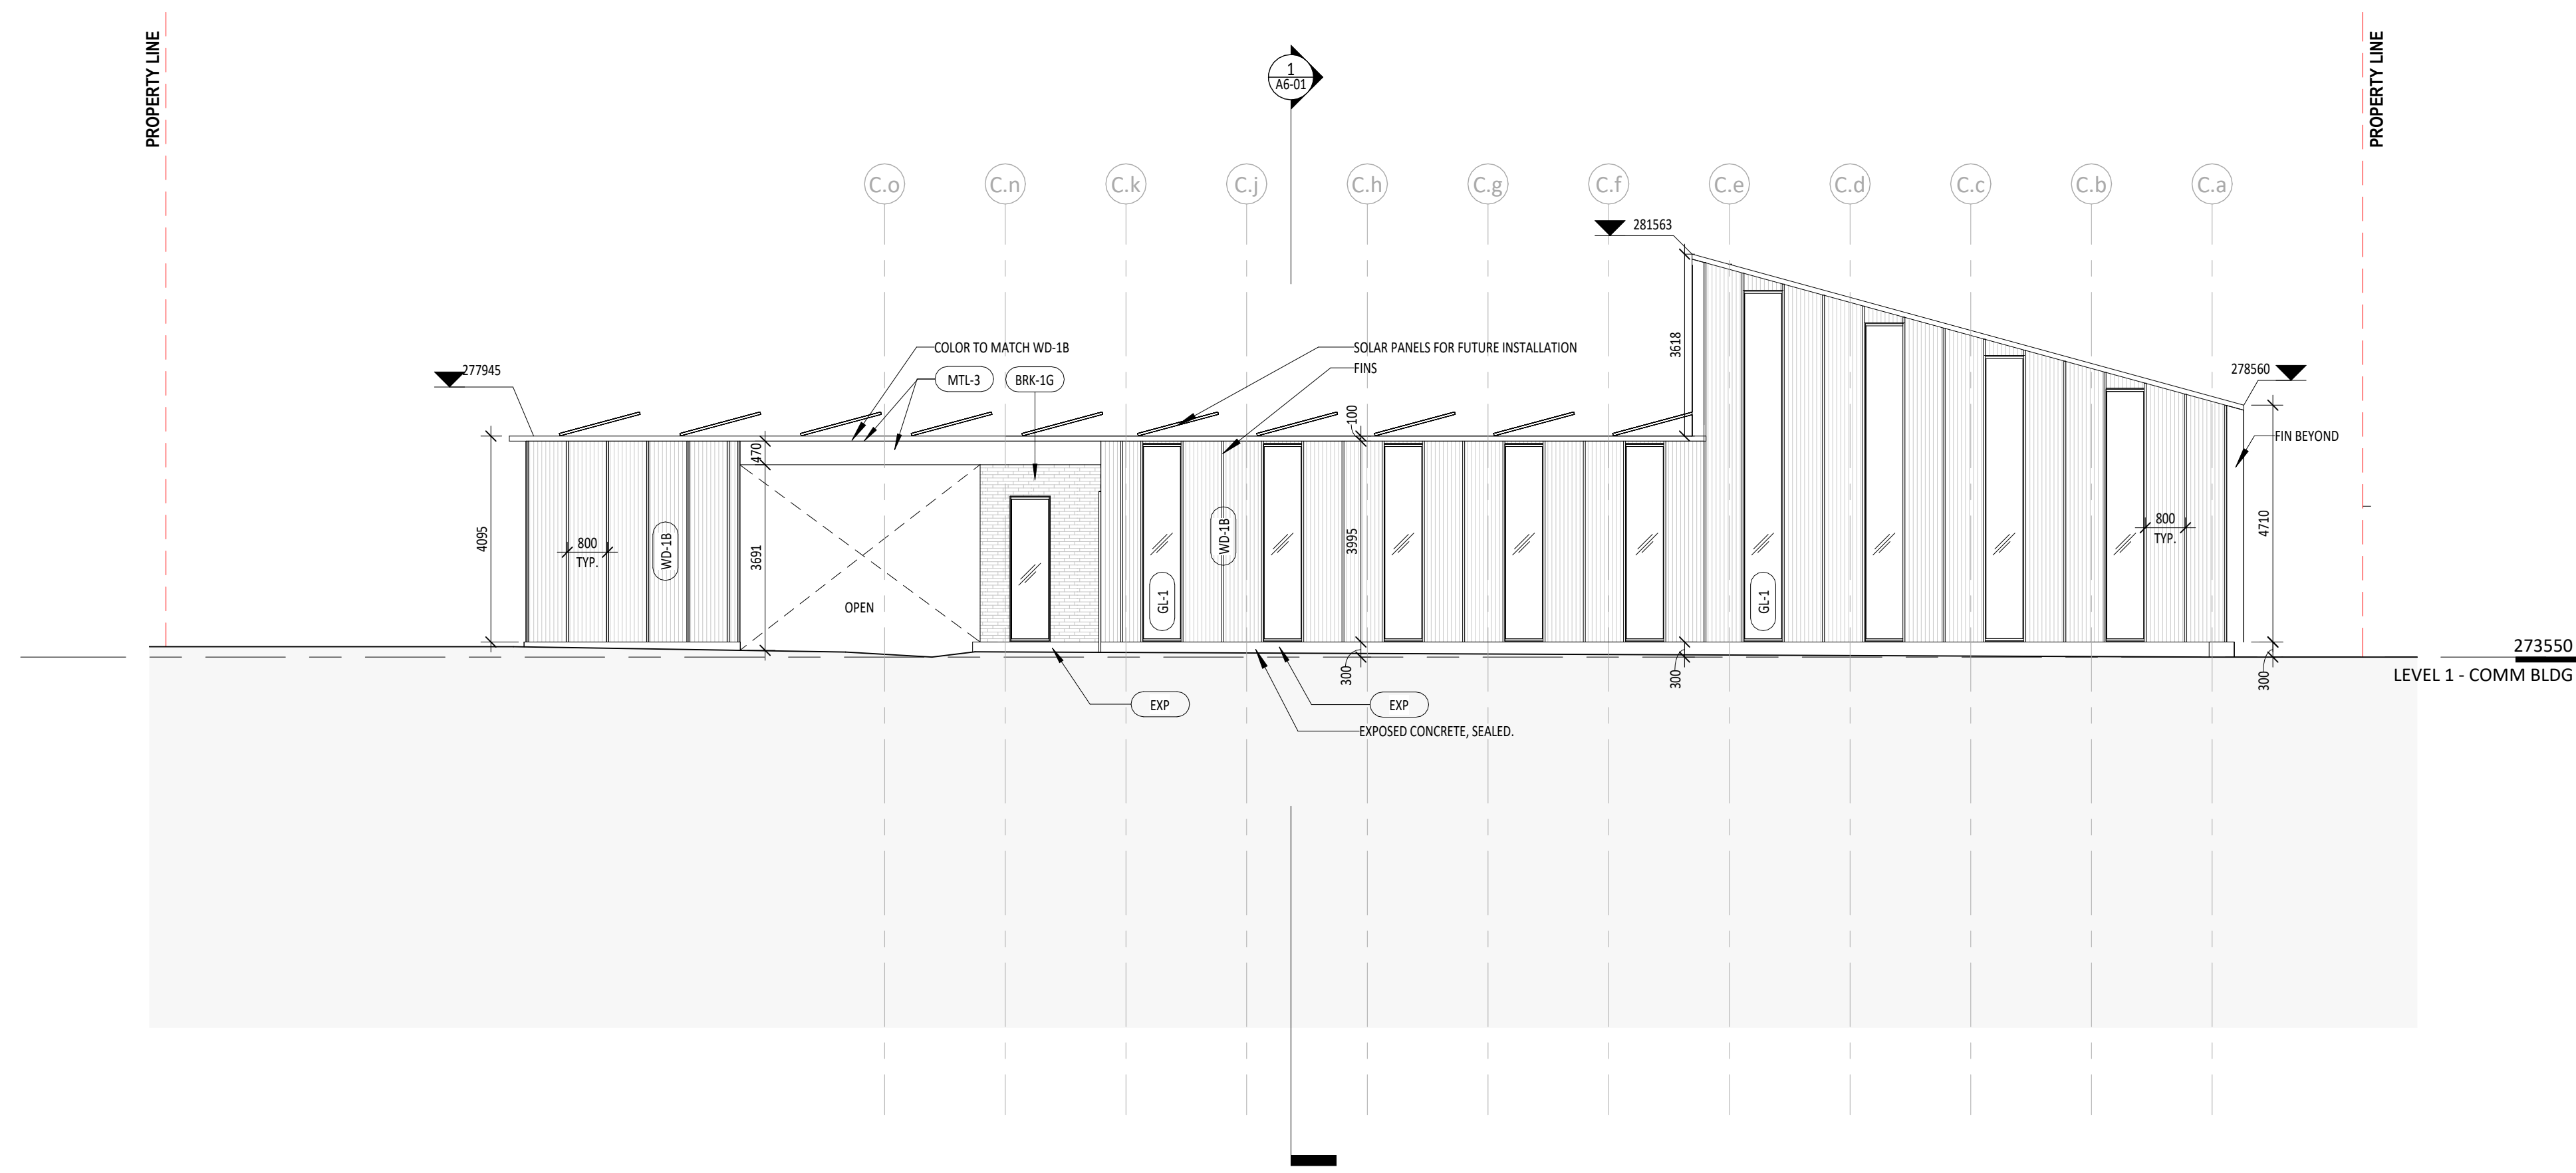


3 COMMUNITY HALL - EAST ELEVATION
1:100

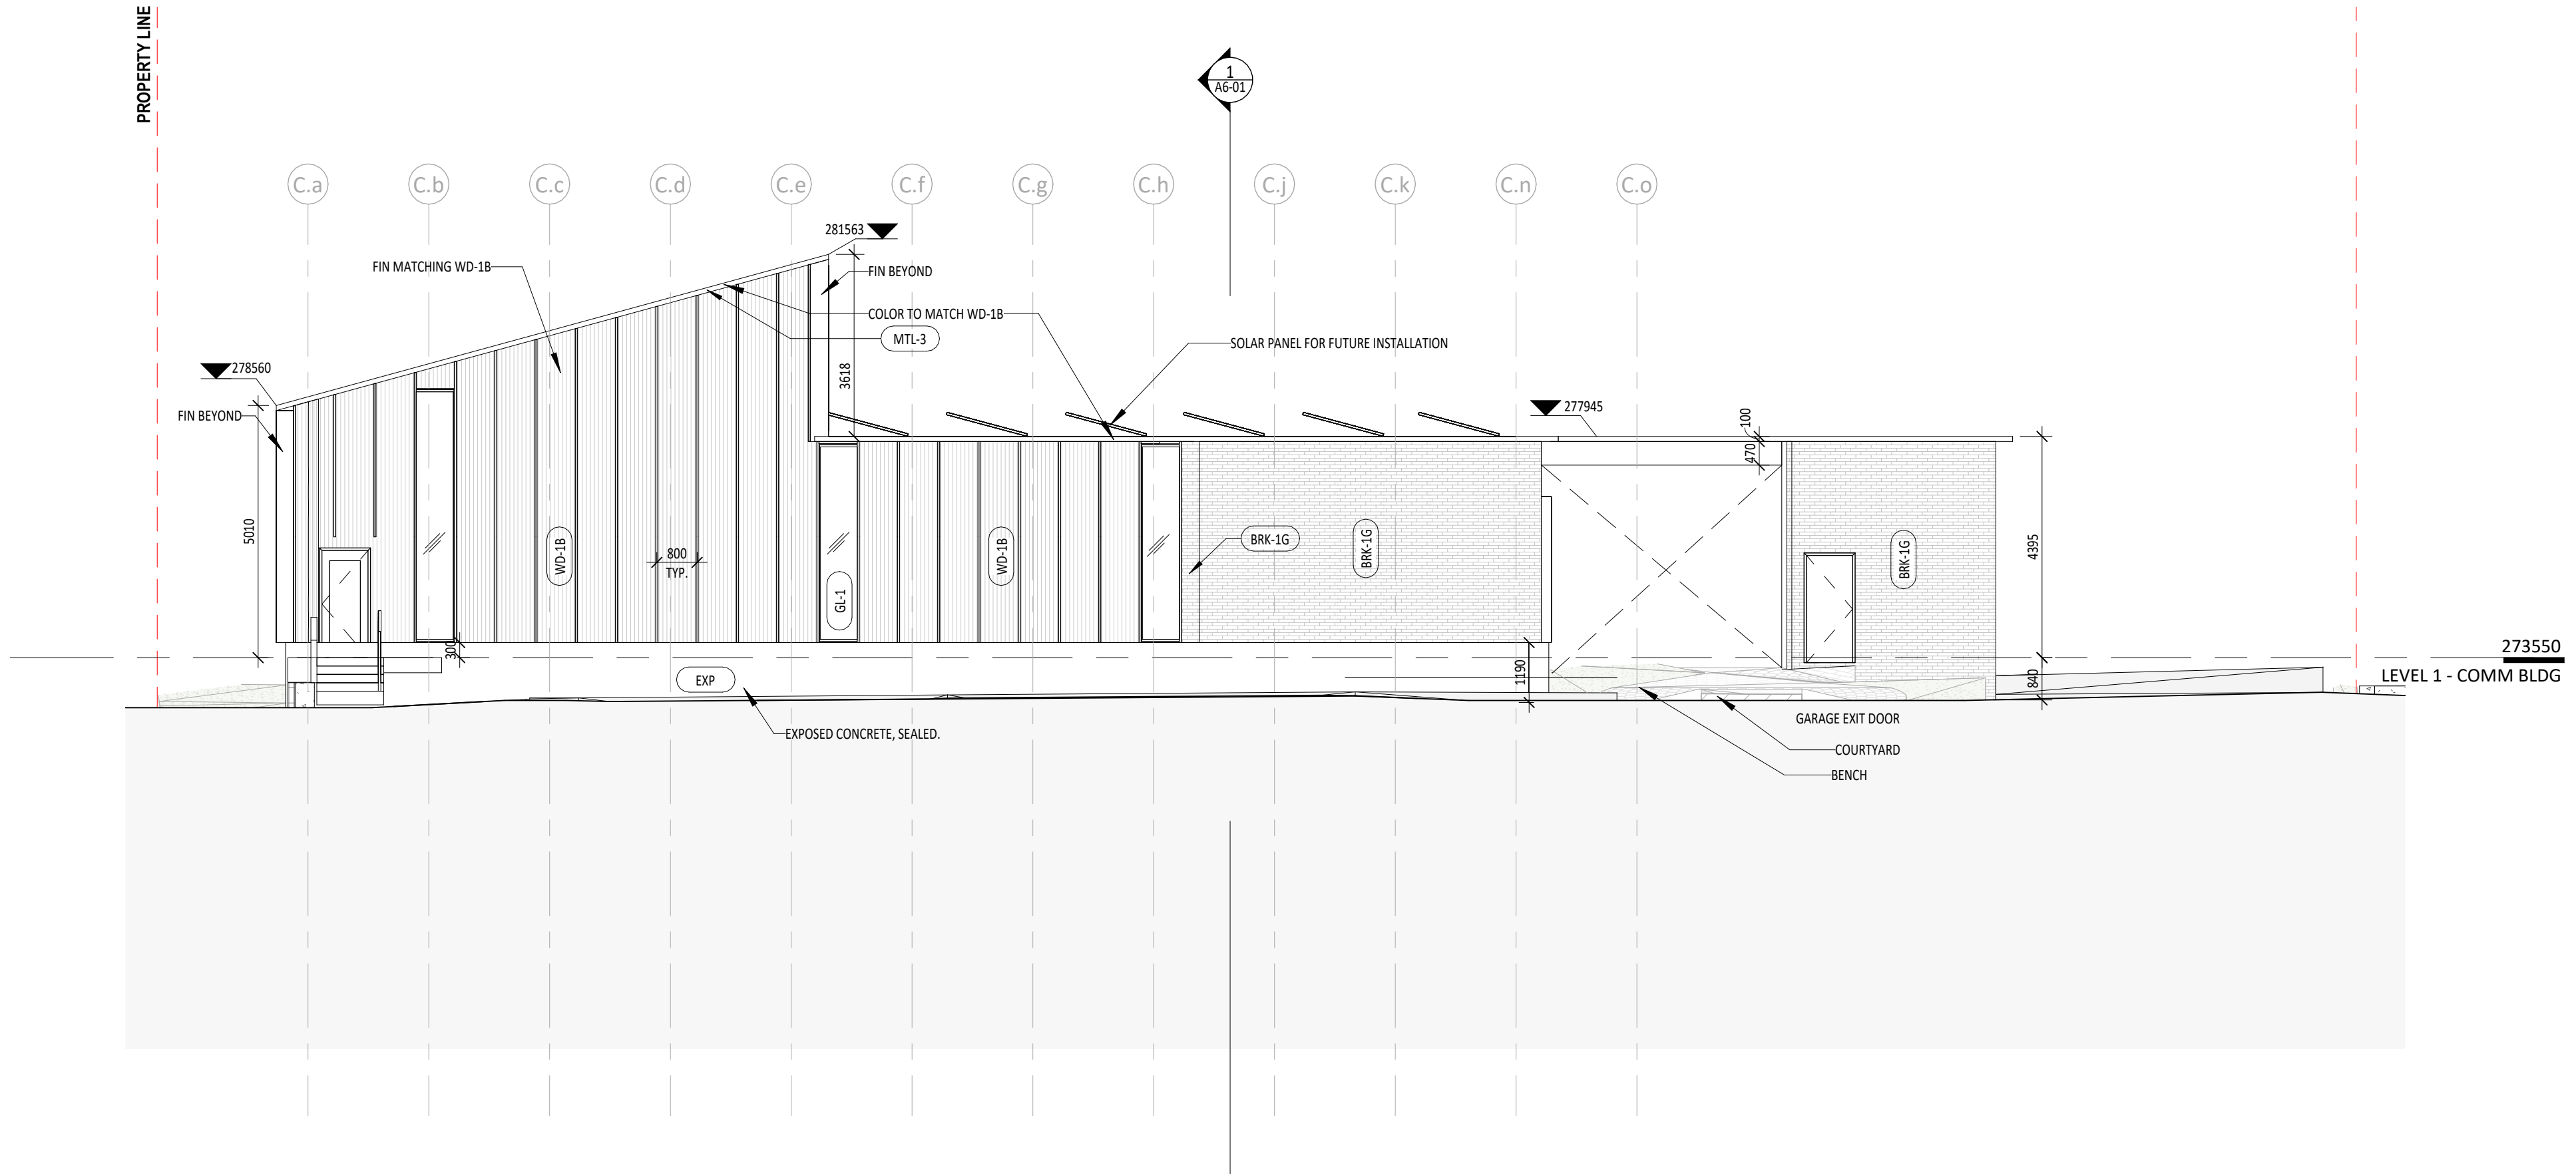

1 COMMUNITY HALL - WEST ELEVATION
1:100

MATERIAL LEGEND	
CODE	DESCRIPTION
BRK-10	LIGHT GREY BRICK STANDARD
EXP	EXPOSED
GL-1	GLASS CLEAR GLAZING
MTL-3	METAL WALL PANEL EXTERIOR
WD-18	WOOD SILING LIGHT COLOUR

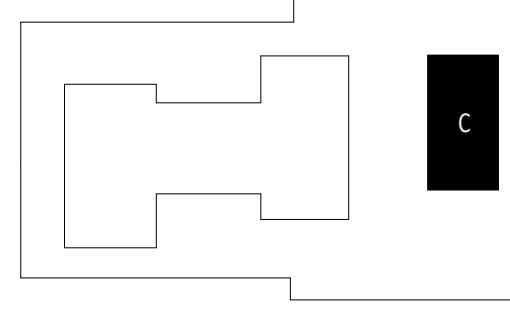

KEY PLAN


No.	Date	Issued
1	2023.03.25	ISSUED FOR RFP

KPMB Architects
351 King St. E., Suite 1200
Toronto, ON, Canada M5A 0L6
416.977.5104

File:
Legal Description:

Kindred Works
TRINITY UXBRIDGE

20 First Avenue, Uxbridge, Ontario

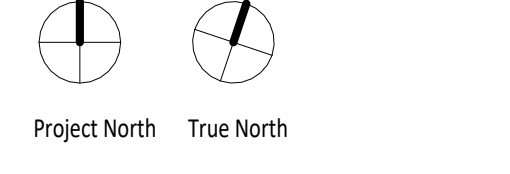


Project No. 2355
Scale 1:100
Plot Date 03/15/24

COMMUNITY HALL ELEVATIONS



4 COMMUNITY HALL - SOUTH ELEVATION
1:100

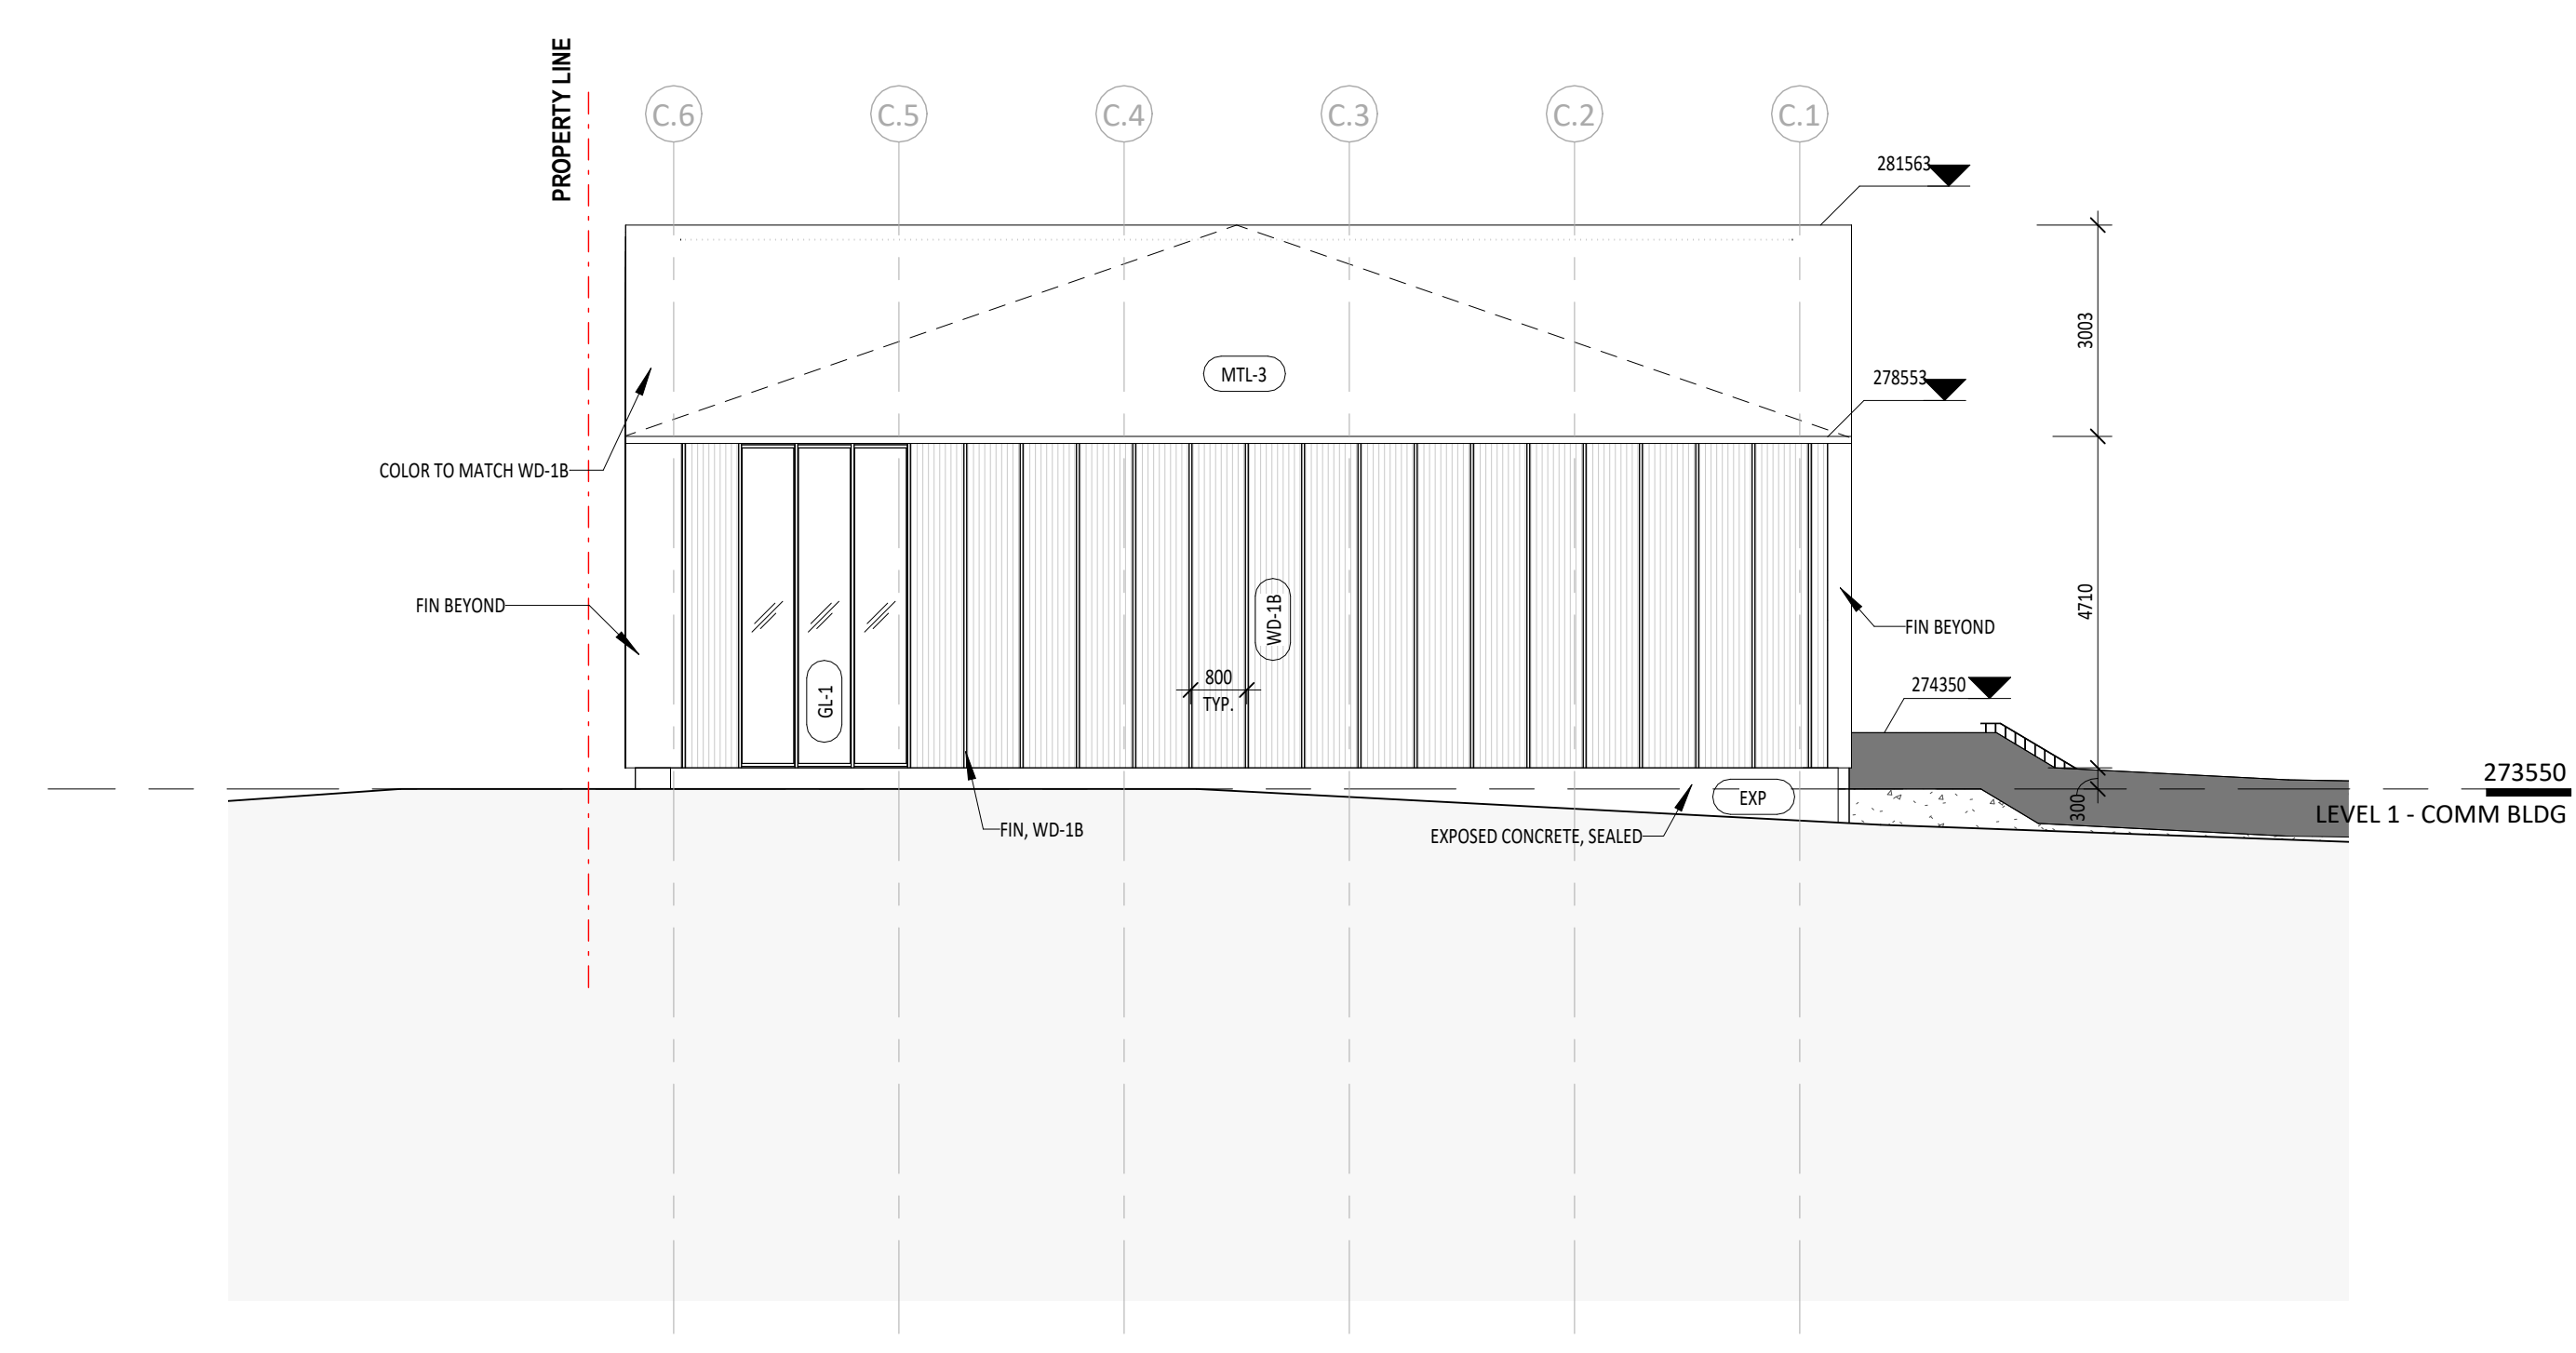

2 COMMUNITY HALL - NORTH ELEVATION
1:100