

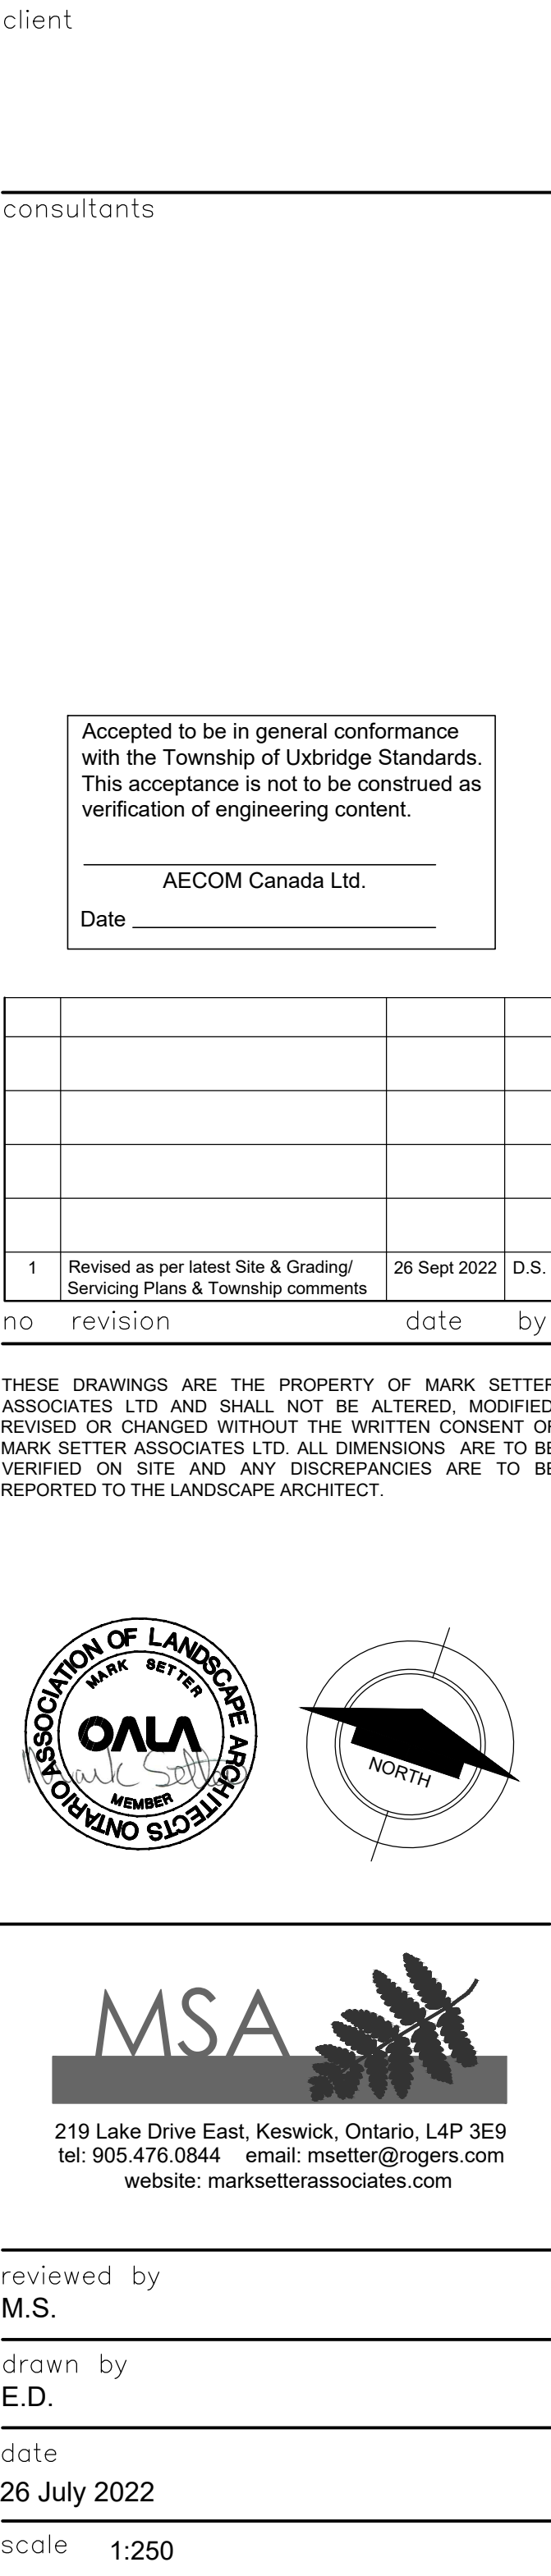
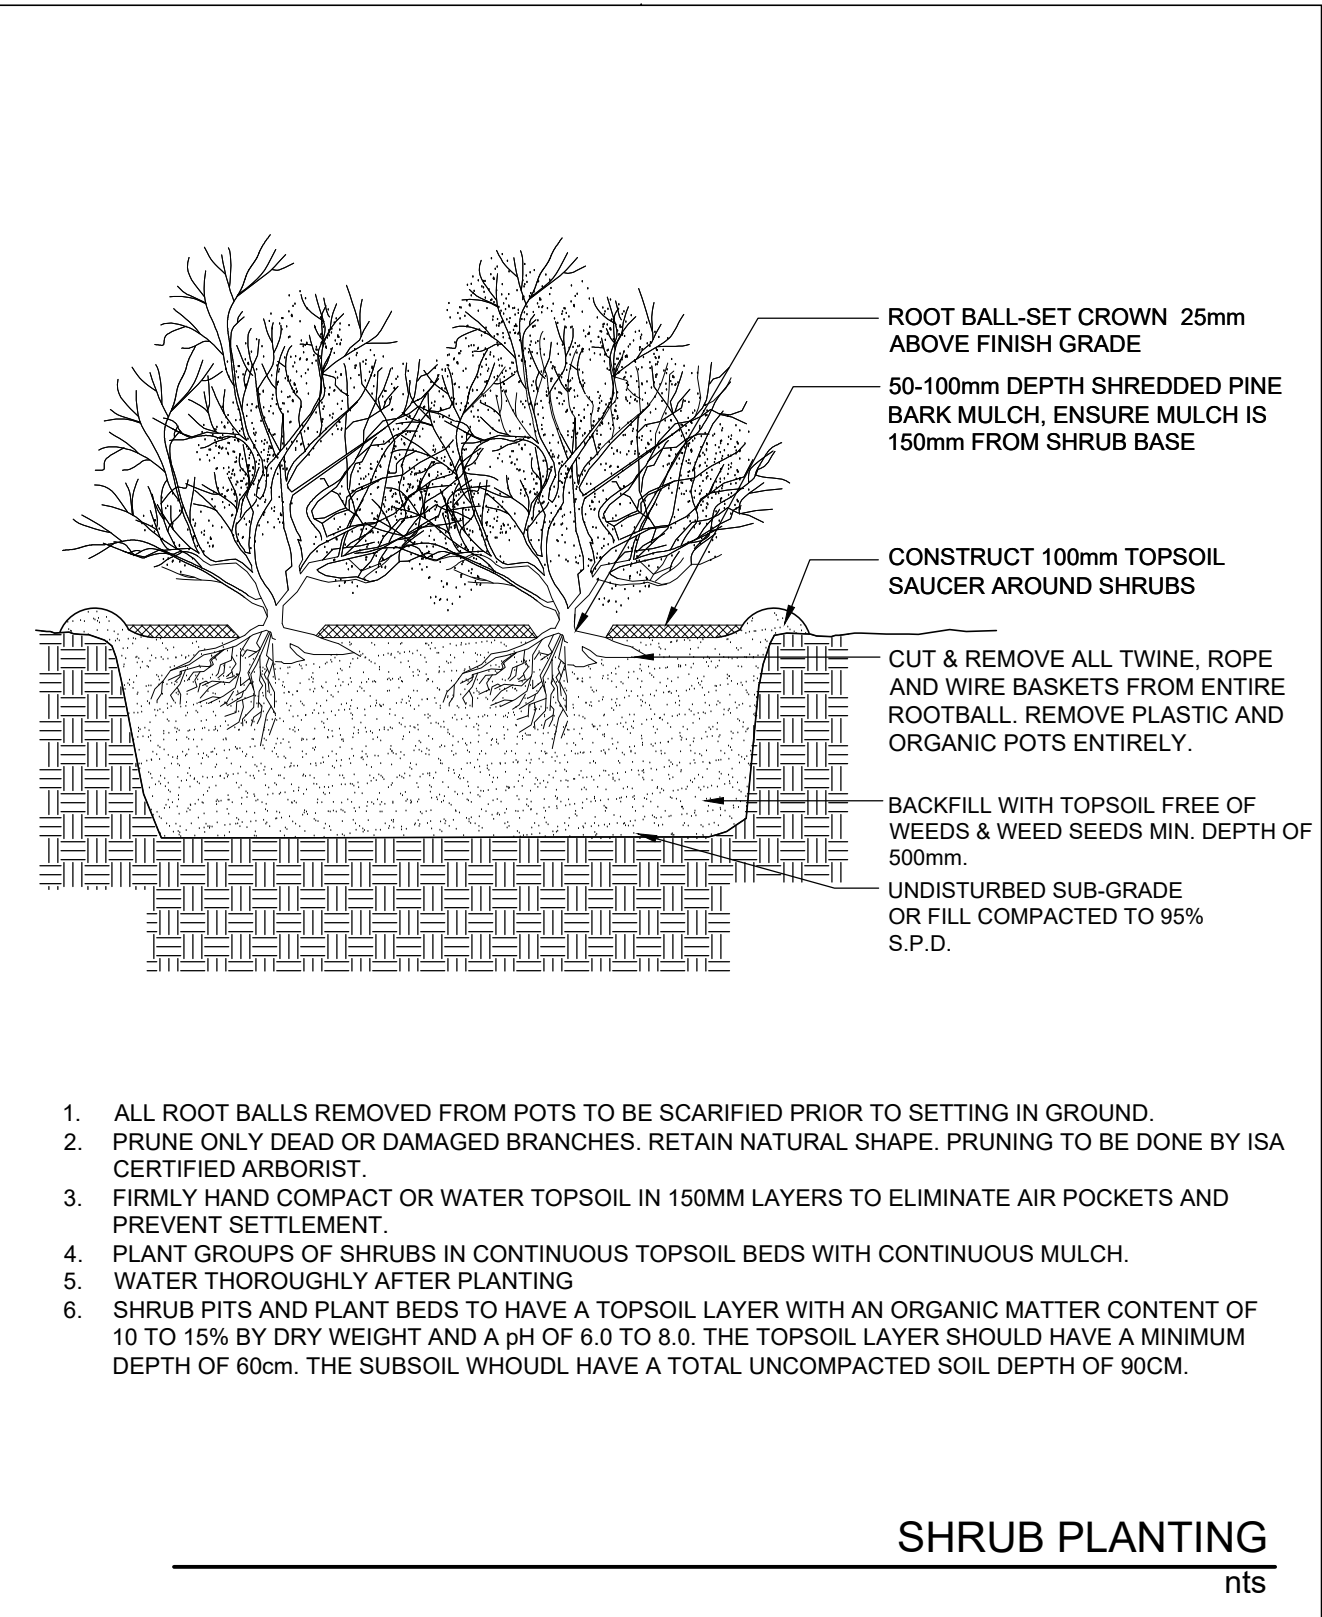
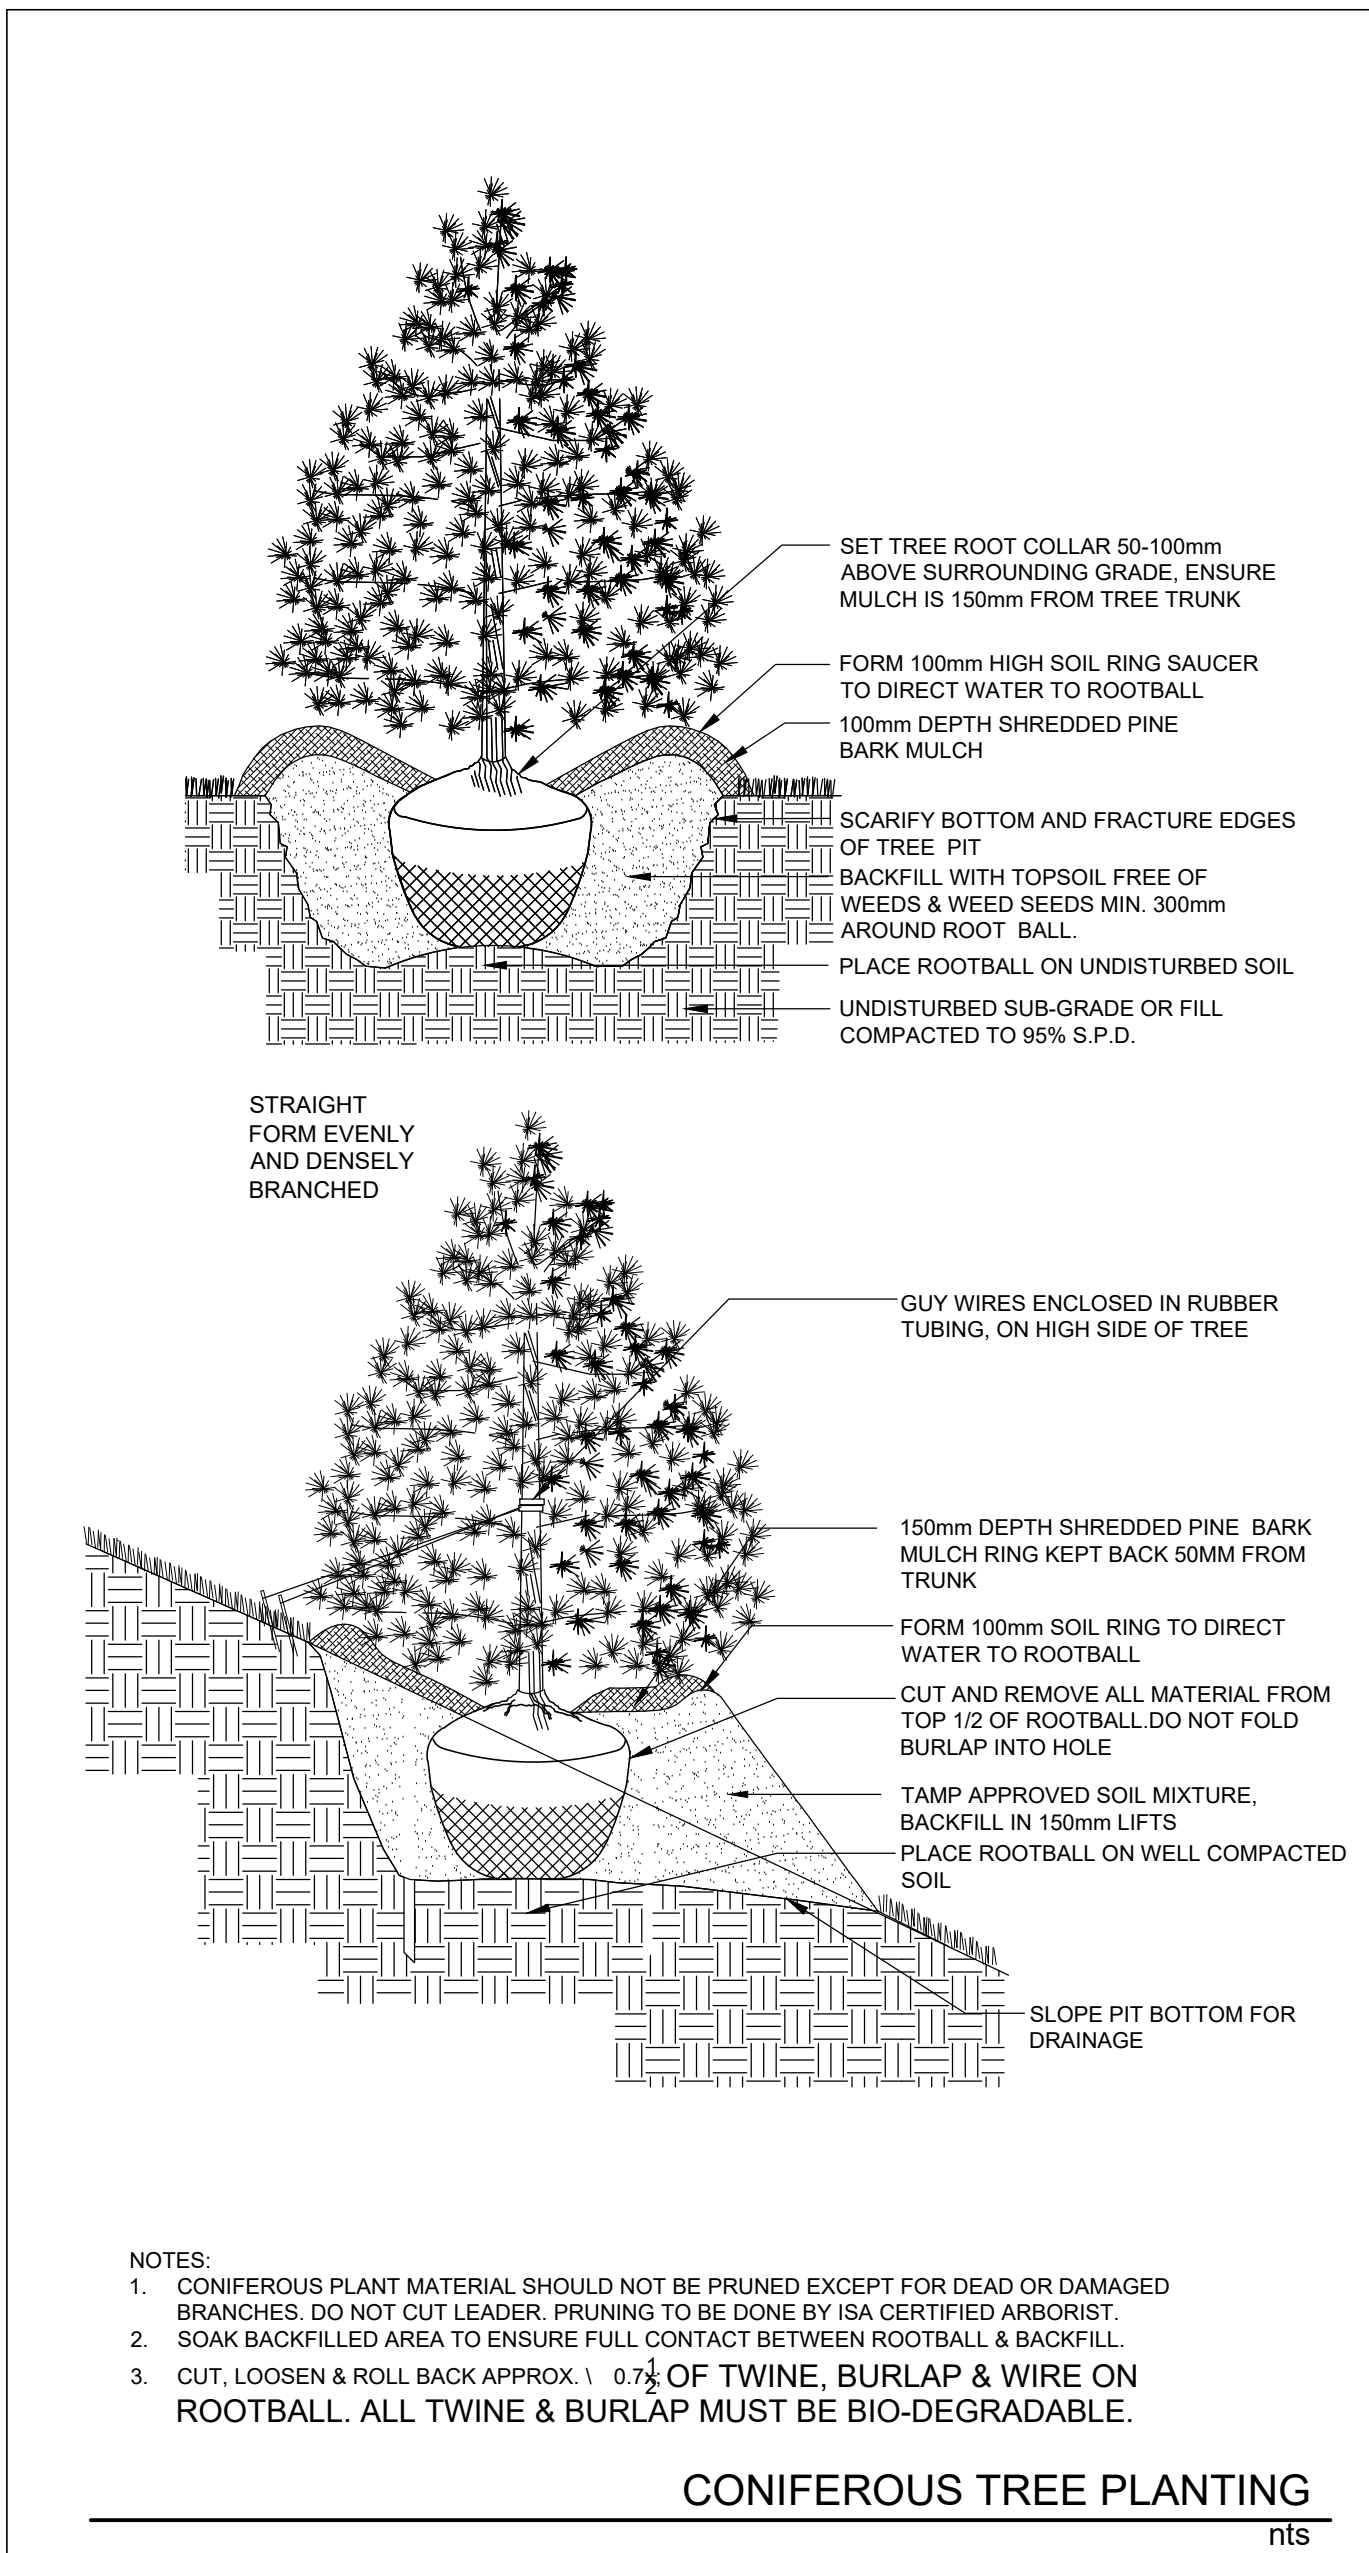
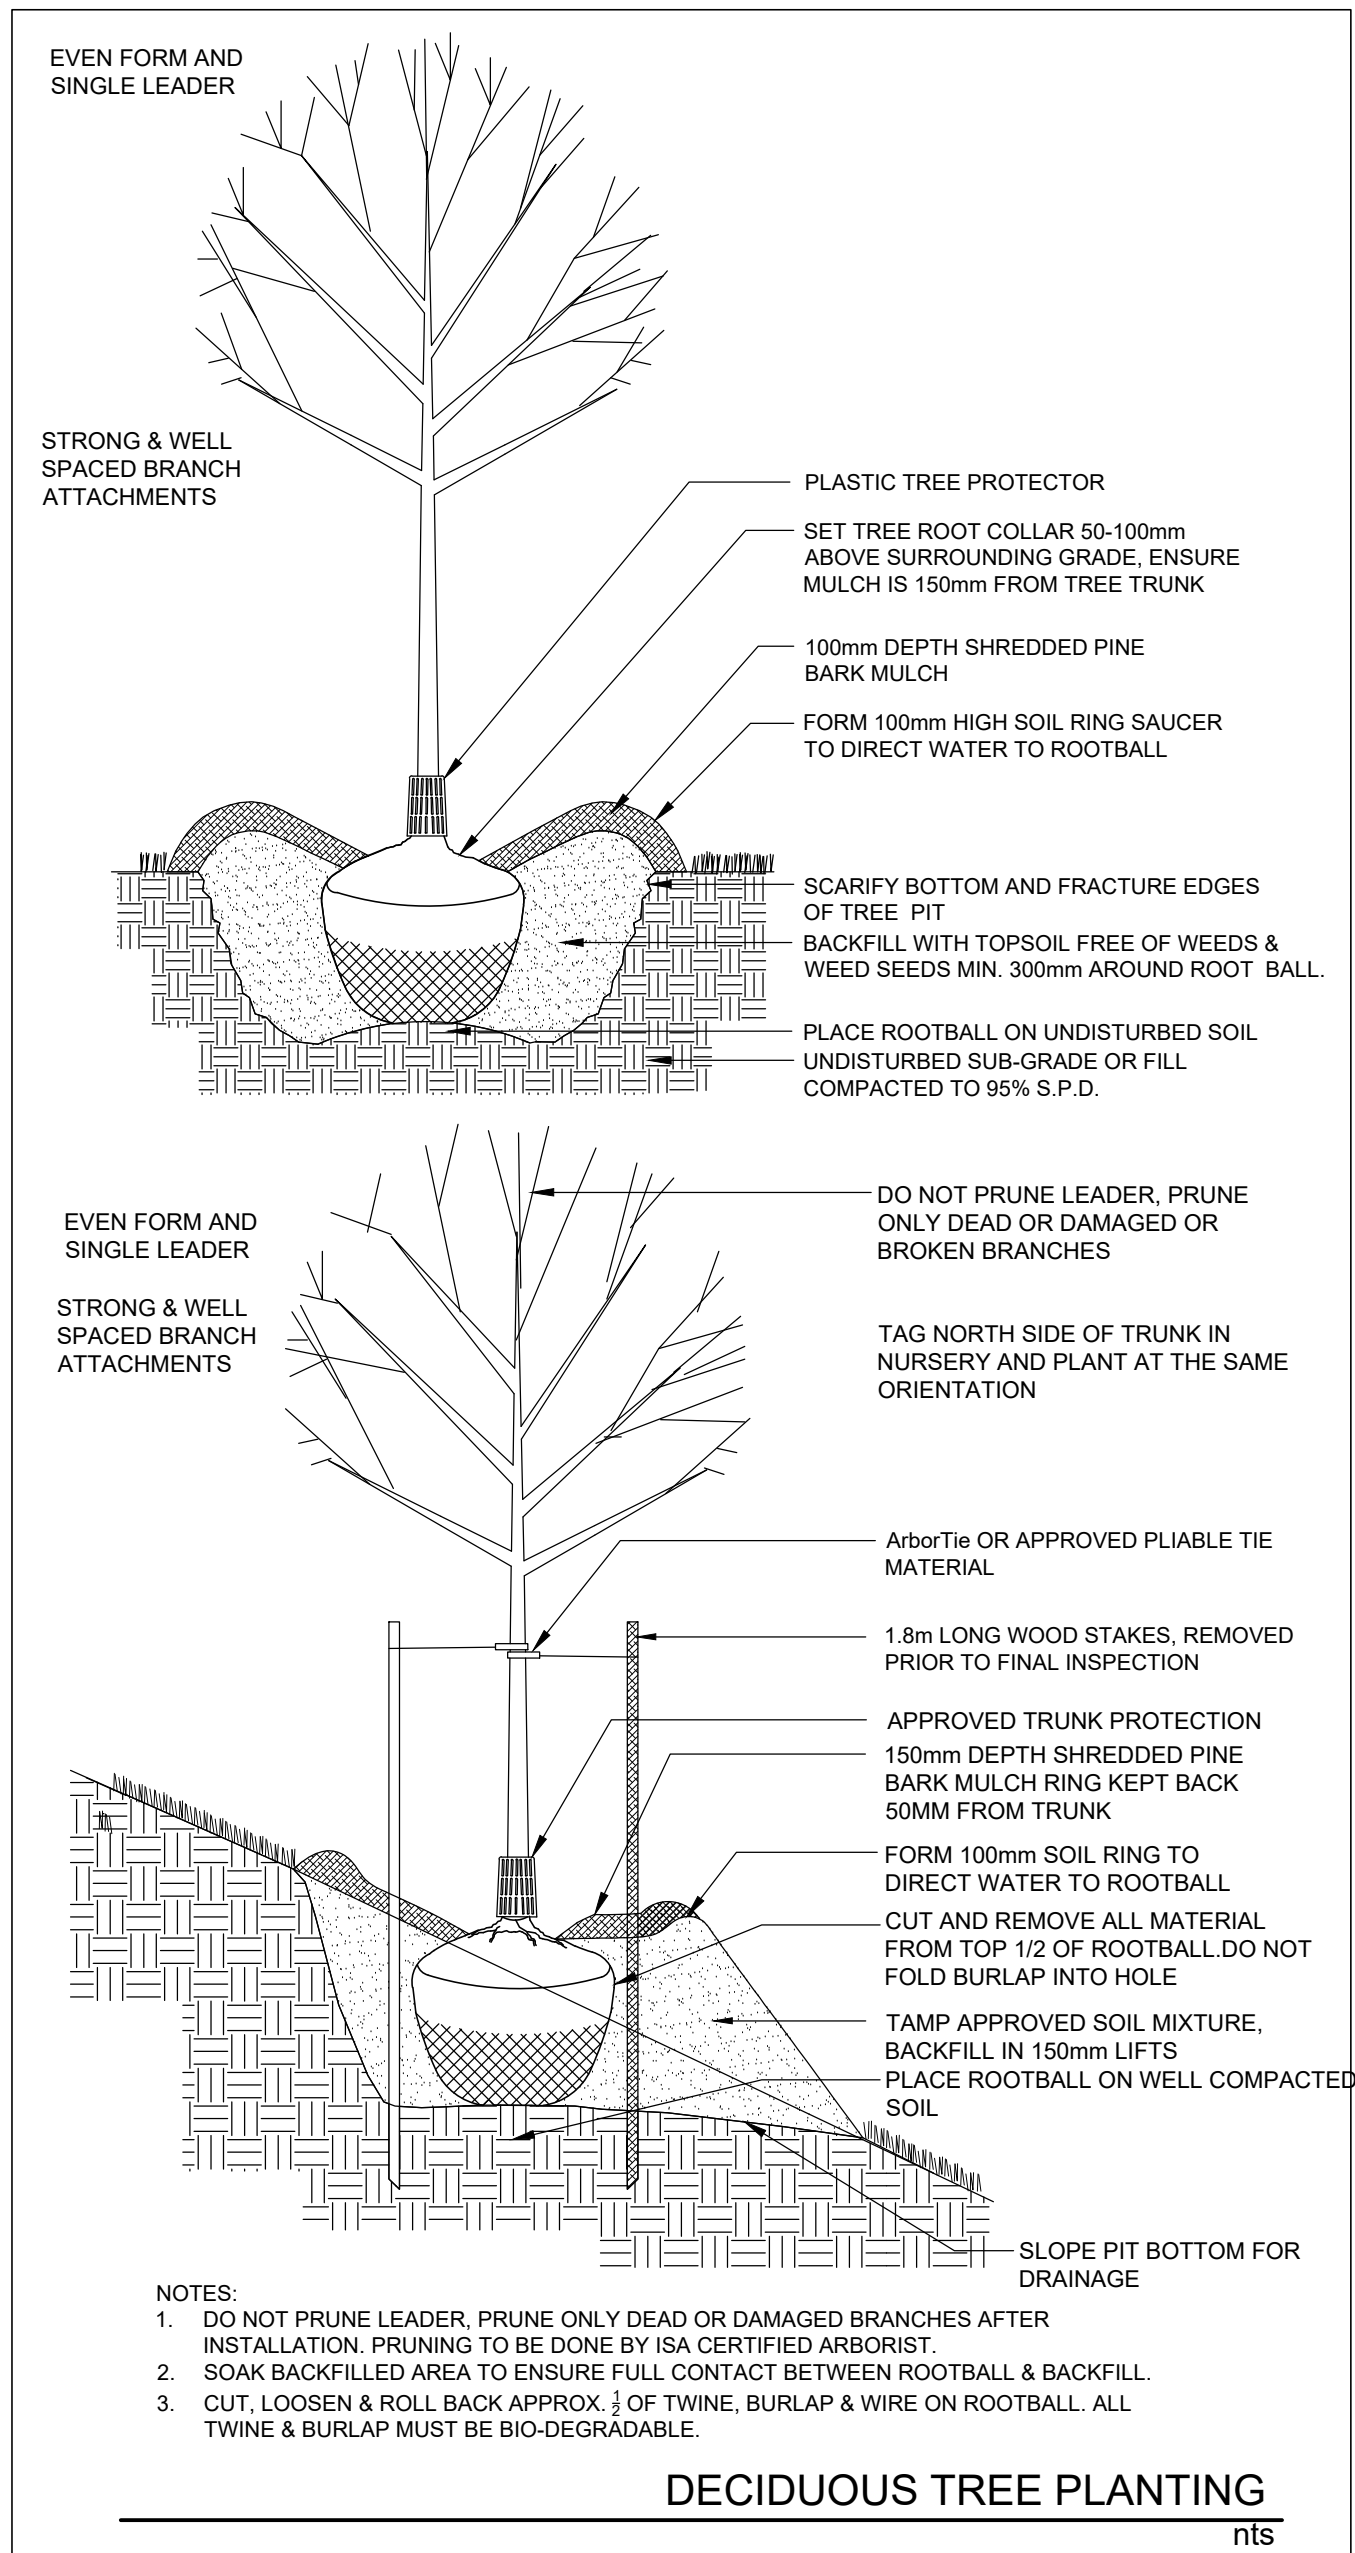
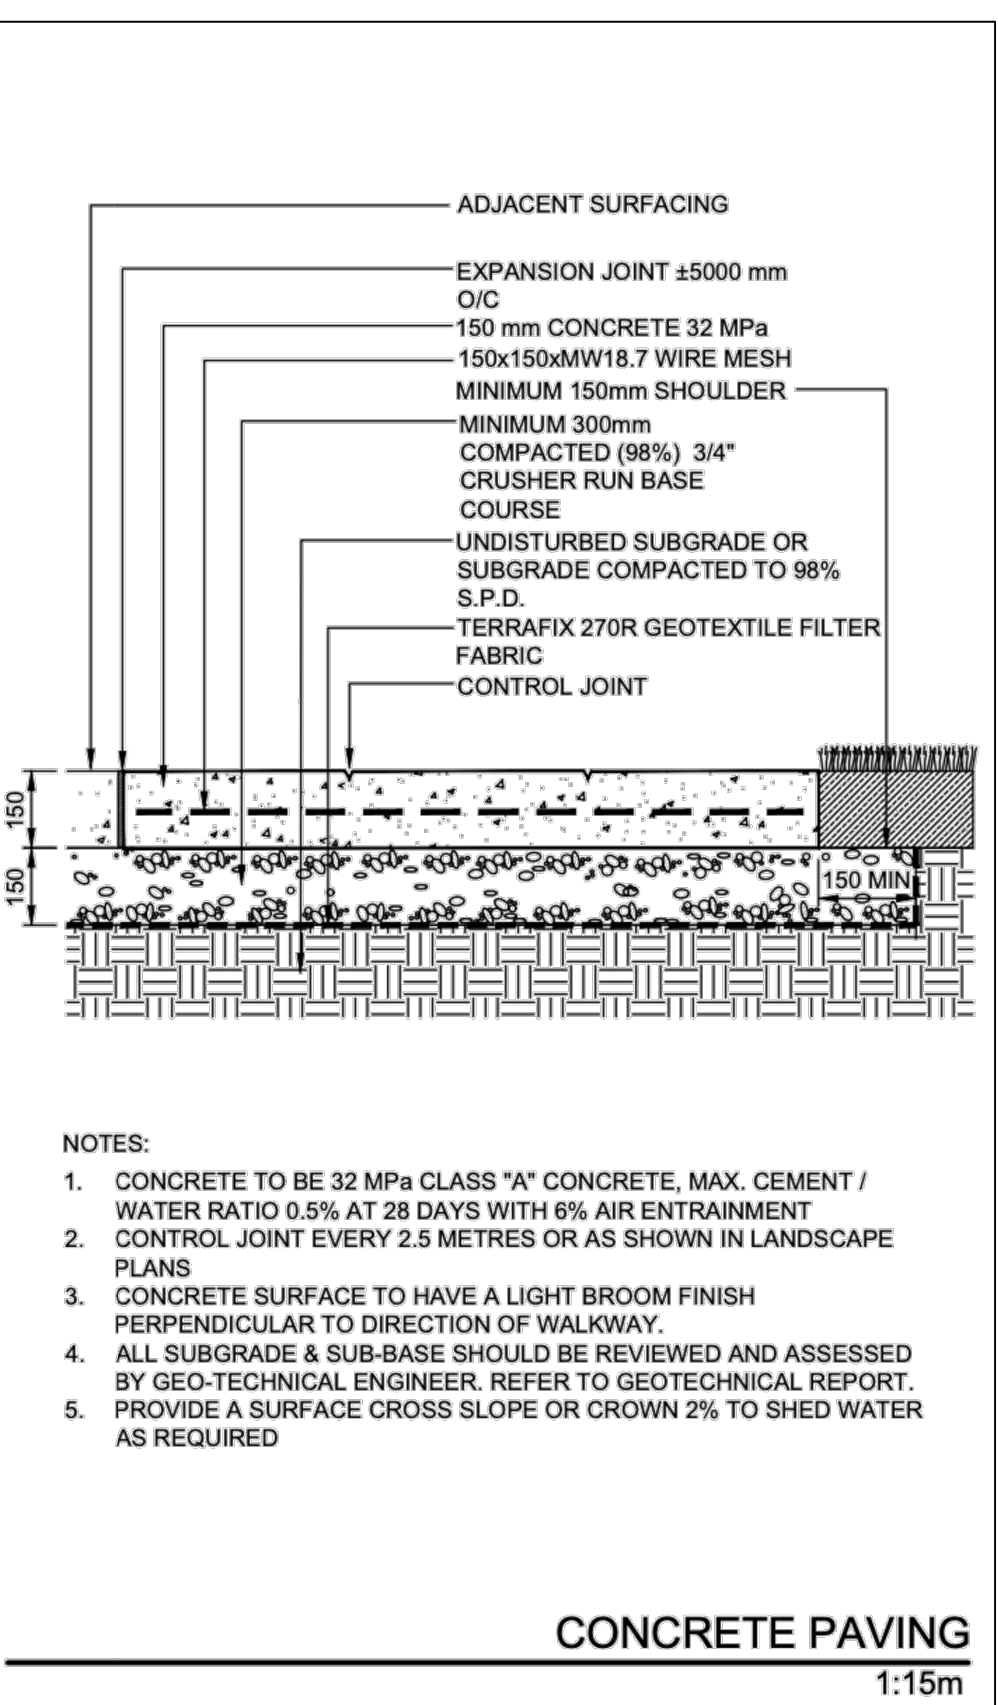


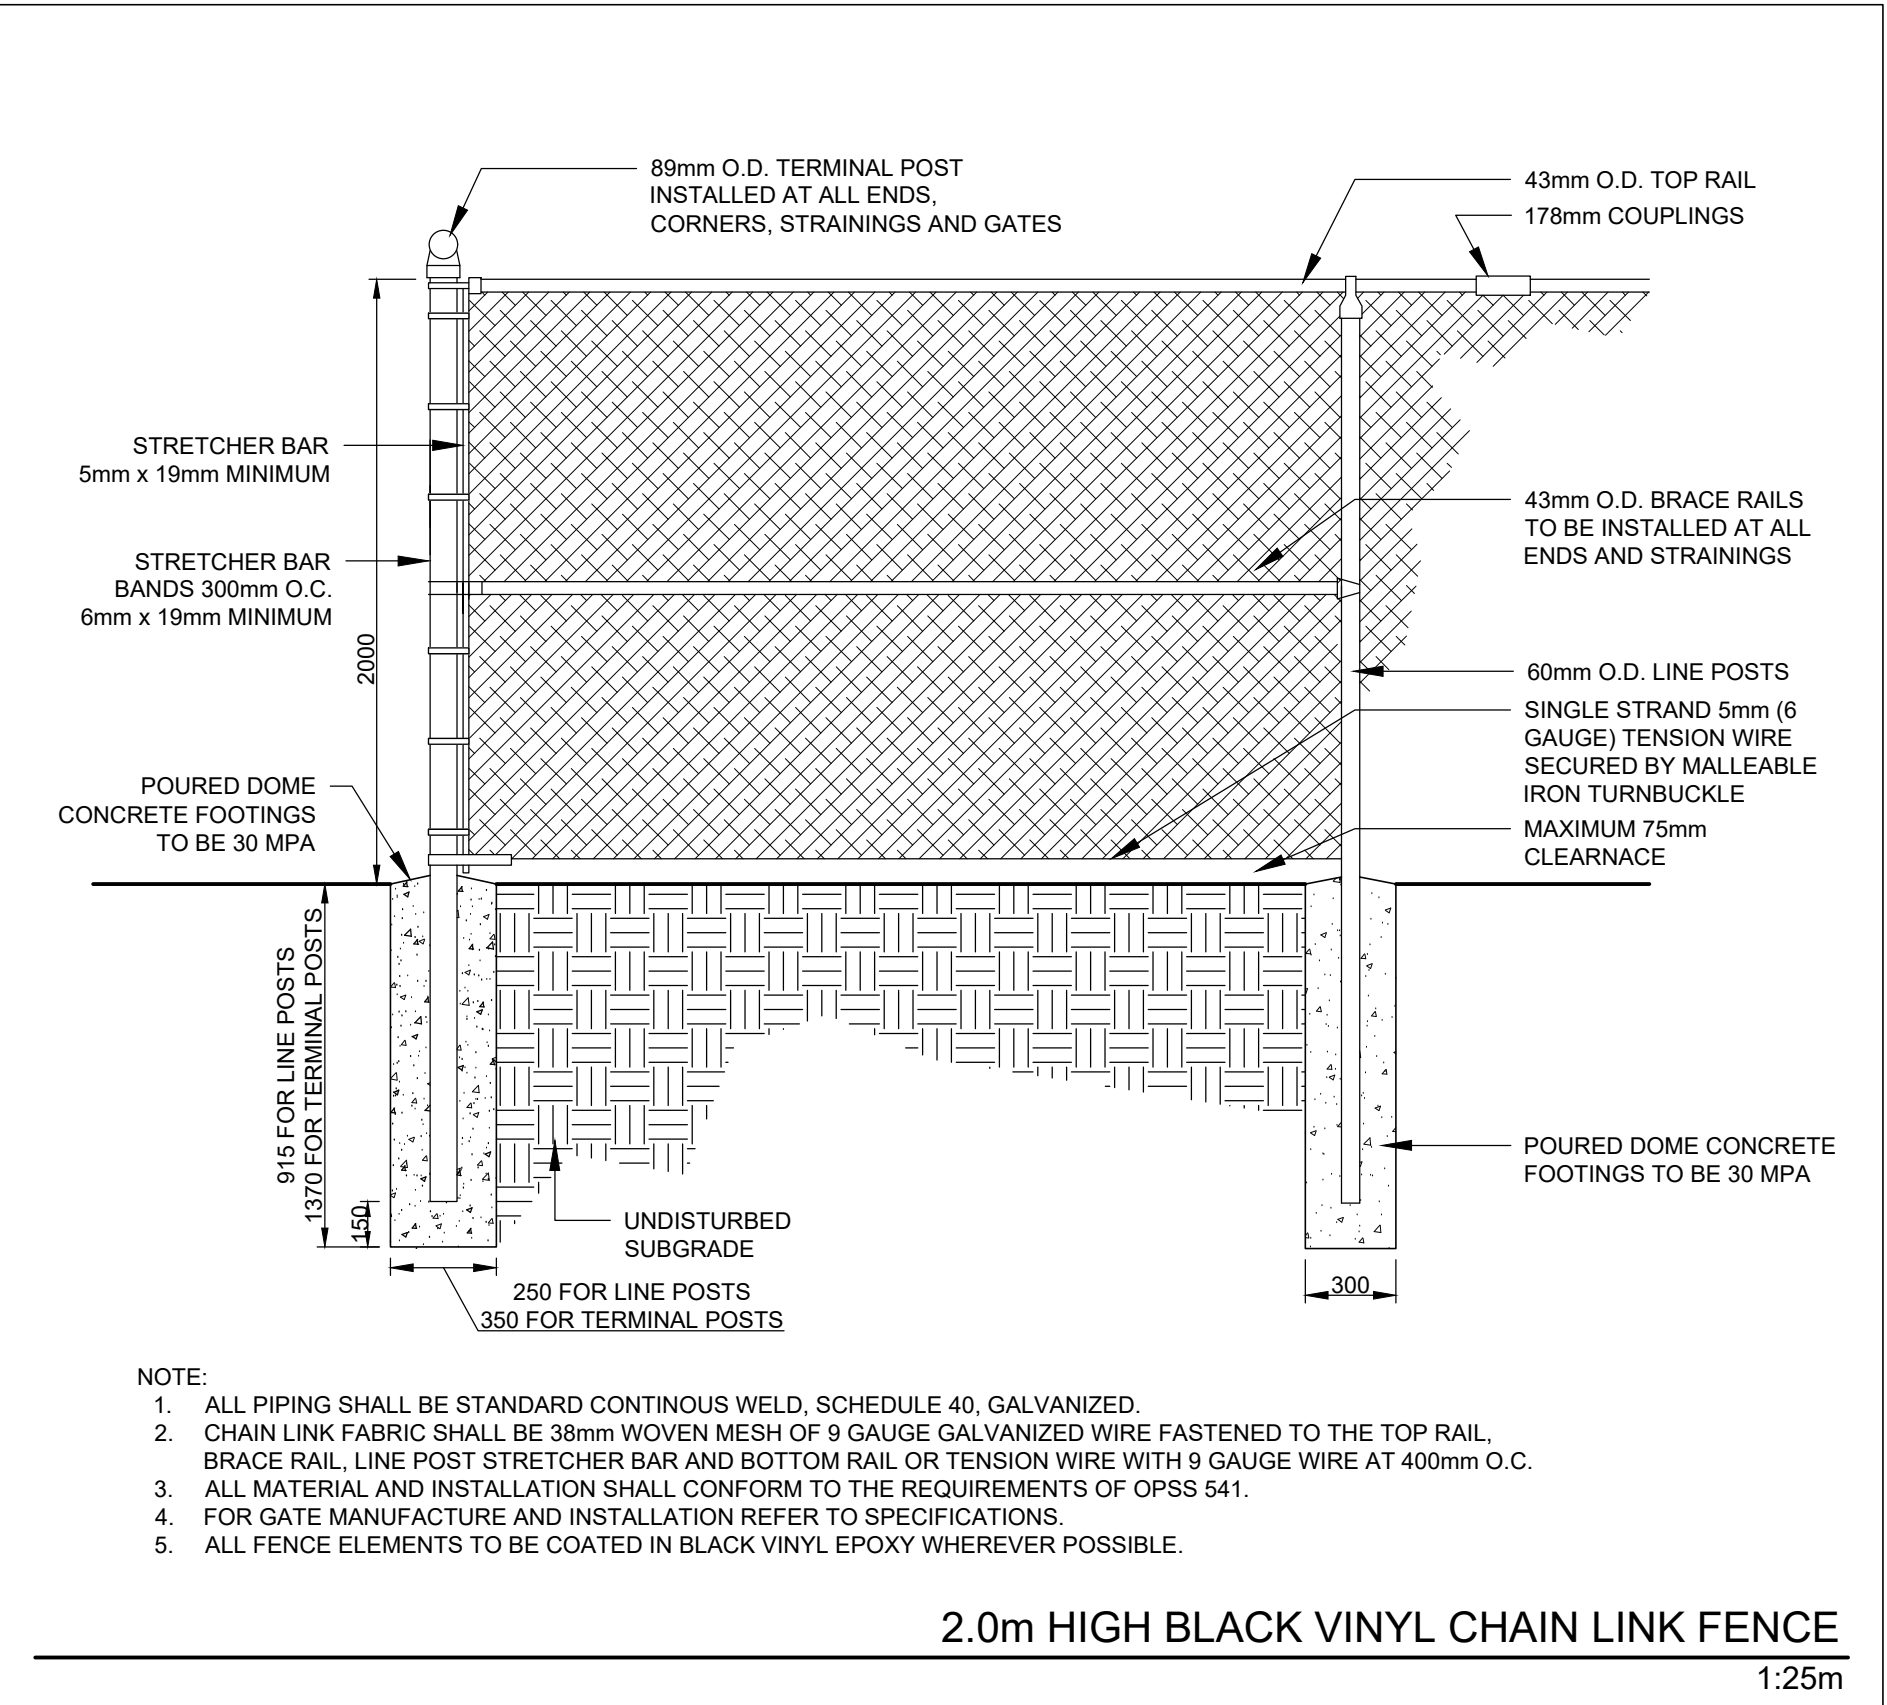

KEY	BOTANICAL NAME	COMMON NAME	SIZE	CONDITION	COMMENTS
3 PP	Picea pungens	Colorado Spruce	200cm	W.B.	Full Form Unclipped
3 PS	Pinus strobus	White Pine	200cm	W.B.	Full Form Unclipped

SOW AT RATE OF 22-25 kg/ha WITH A NURSE CROP OF COMMON OATS (*Avena sativa*) AT 20 kg/ha.

2022.002

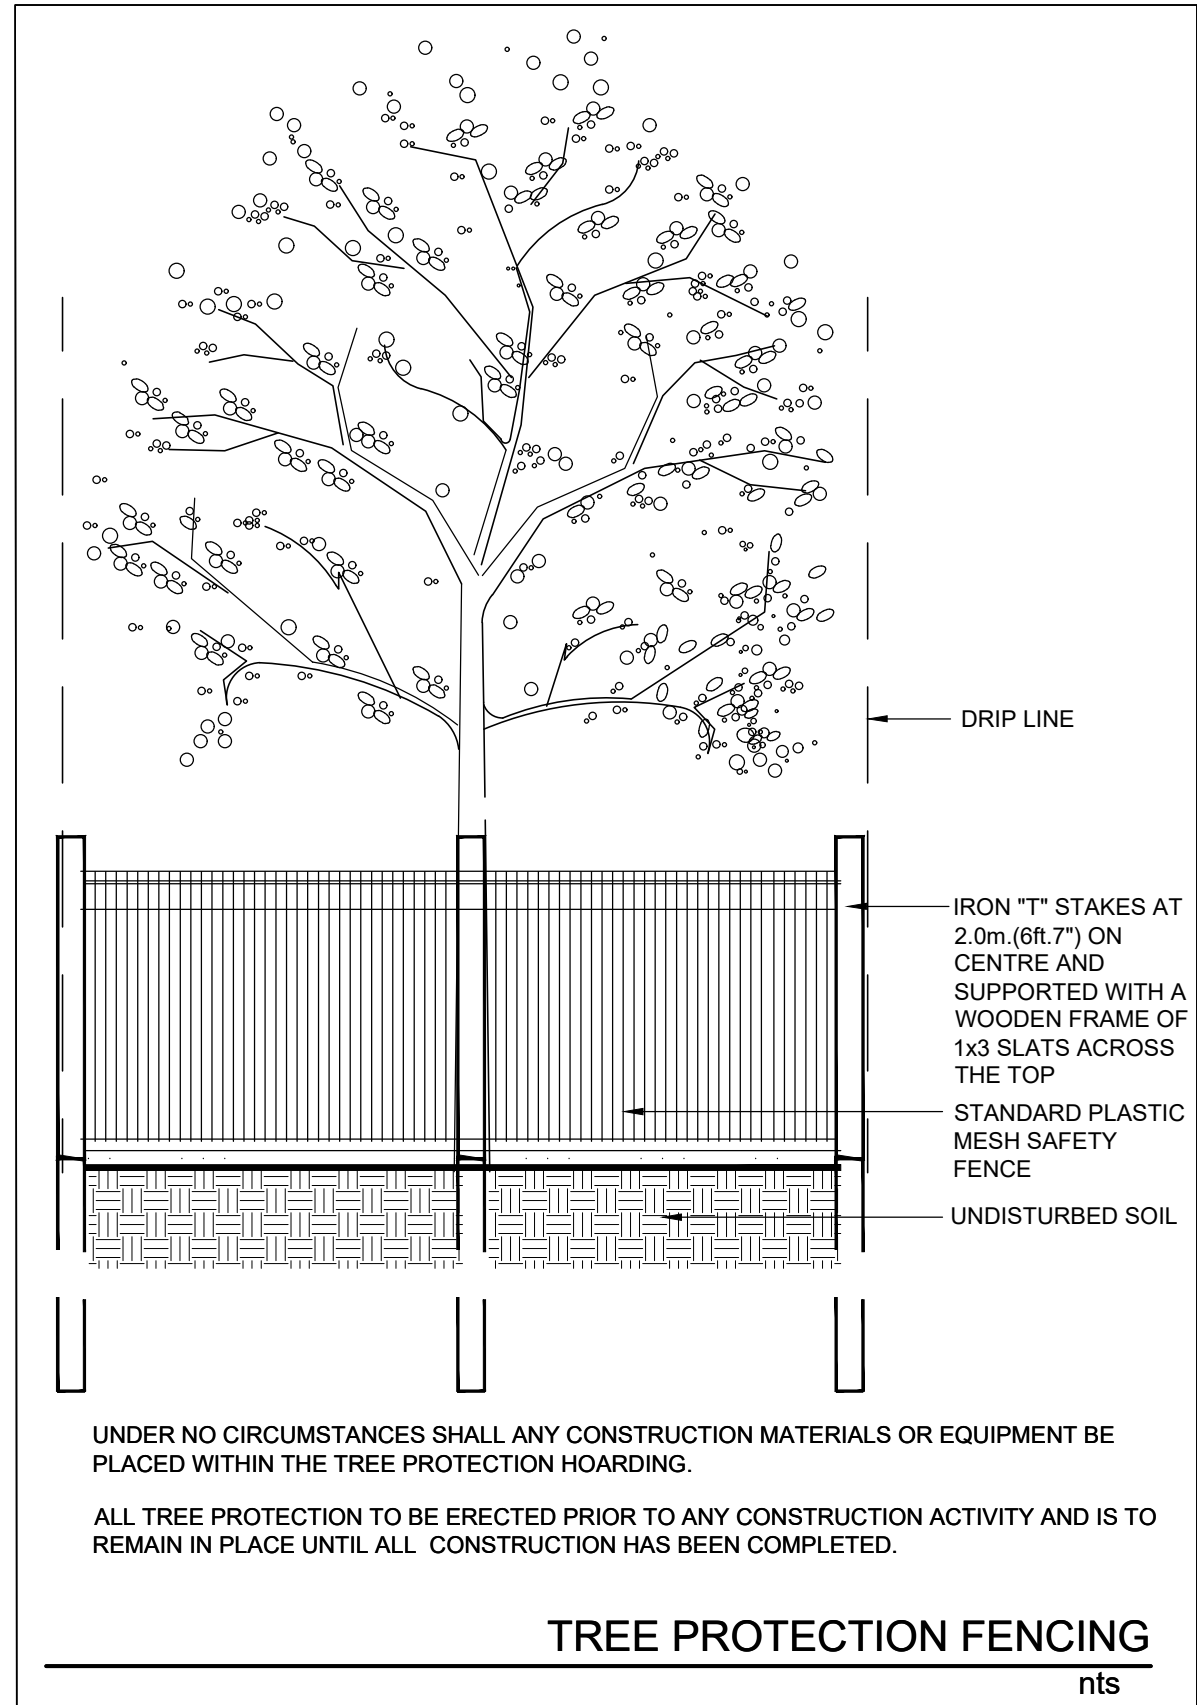

client			
consultants			
1	Revised as per latest Site and Grading/ Servicing Plans & Township comments	26 Sept 2022	D.S.
no revision		date	by

THESE DRAWINGS ARE THE PROPERTY OF MARK SETTER ASSOCIATES LTD AND SHALL NOT BE ALTERED, MODIFIED, REVISED OR CHANGED WITHOUT THE WRITTEN CONSENT OF MARK SETTER ASSOCIATES LTD. ALL DIMENSIONS ARE TO BE VERIFIED ON SITE AND ANY DISCREPANCIES ARE TO BE REPORTED TO THE LANDSCAPE ARCHITECT.



MSA
219 Lake Drive East, Keswick, Ontario, L4P 3E9
tel: 905.476.0844 email: msetter@rogers.com
website: marksetterassociates.com

reviewed by
M.S.

drawn by
E.D.

date
26 July 2022

scale
AS SHOWN

drawing title
Landscape Plan

drawing number
LD-1

project title
**67 Anderson Boulevard
Town of Uxbridge, Ontario
Region of Durham**

project number
2022.002