

PROPOSED APARTMENT BUILDING AREA: 294m² TOTAL LOT AREA: 1668.3m² TOTAL LOT COVERAGE: 17.7%

EXISTING LANDSCAPED OPEN SPACE: $1291m^2 = 77.4\%$ PROPOSED LANDSCAPED OPEN SPACE: YARD SETBACK AND LOT FRONTAGE $504m^2 = 30.21\%$


MINOR VARIANCE APPROVED FOR FRONT YARD SETBACK, INTERIOR

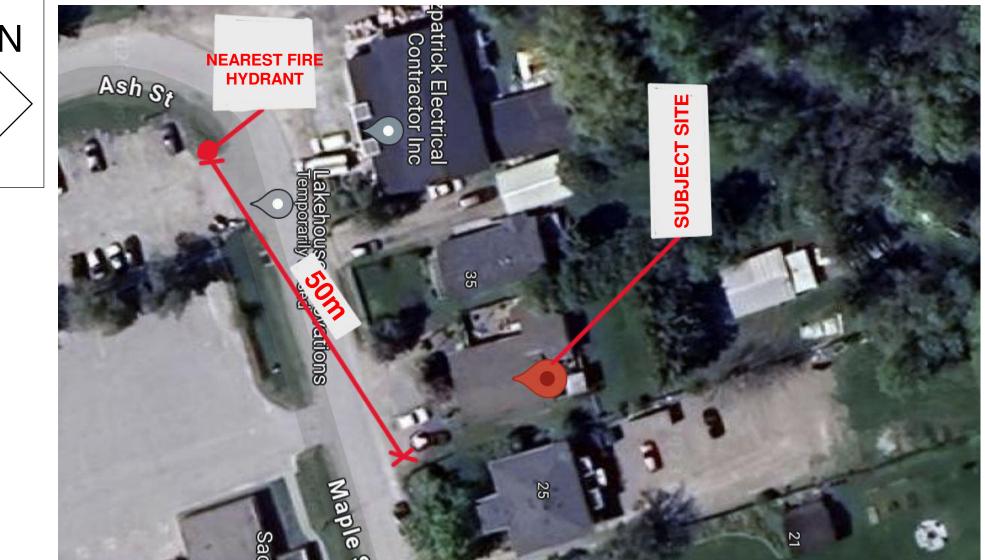

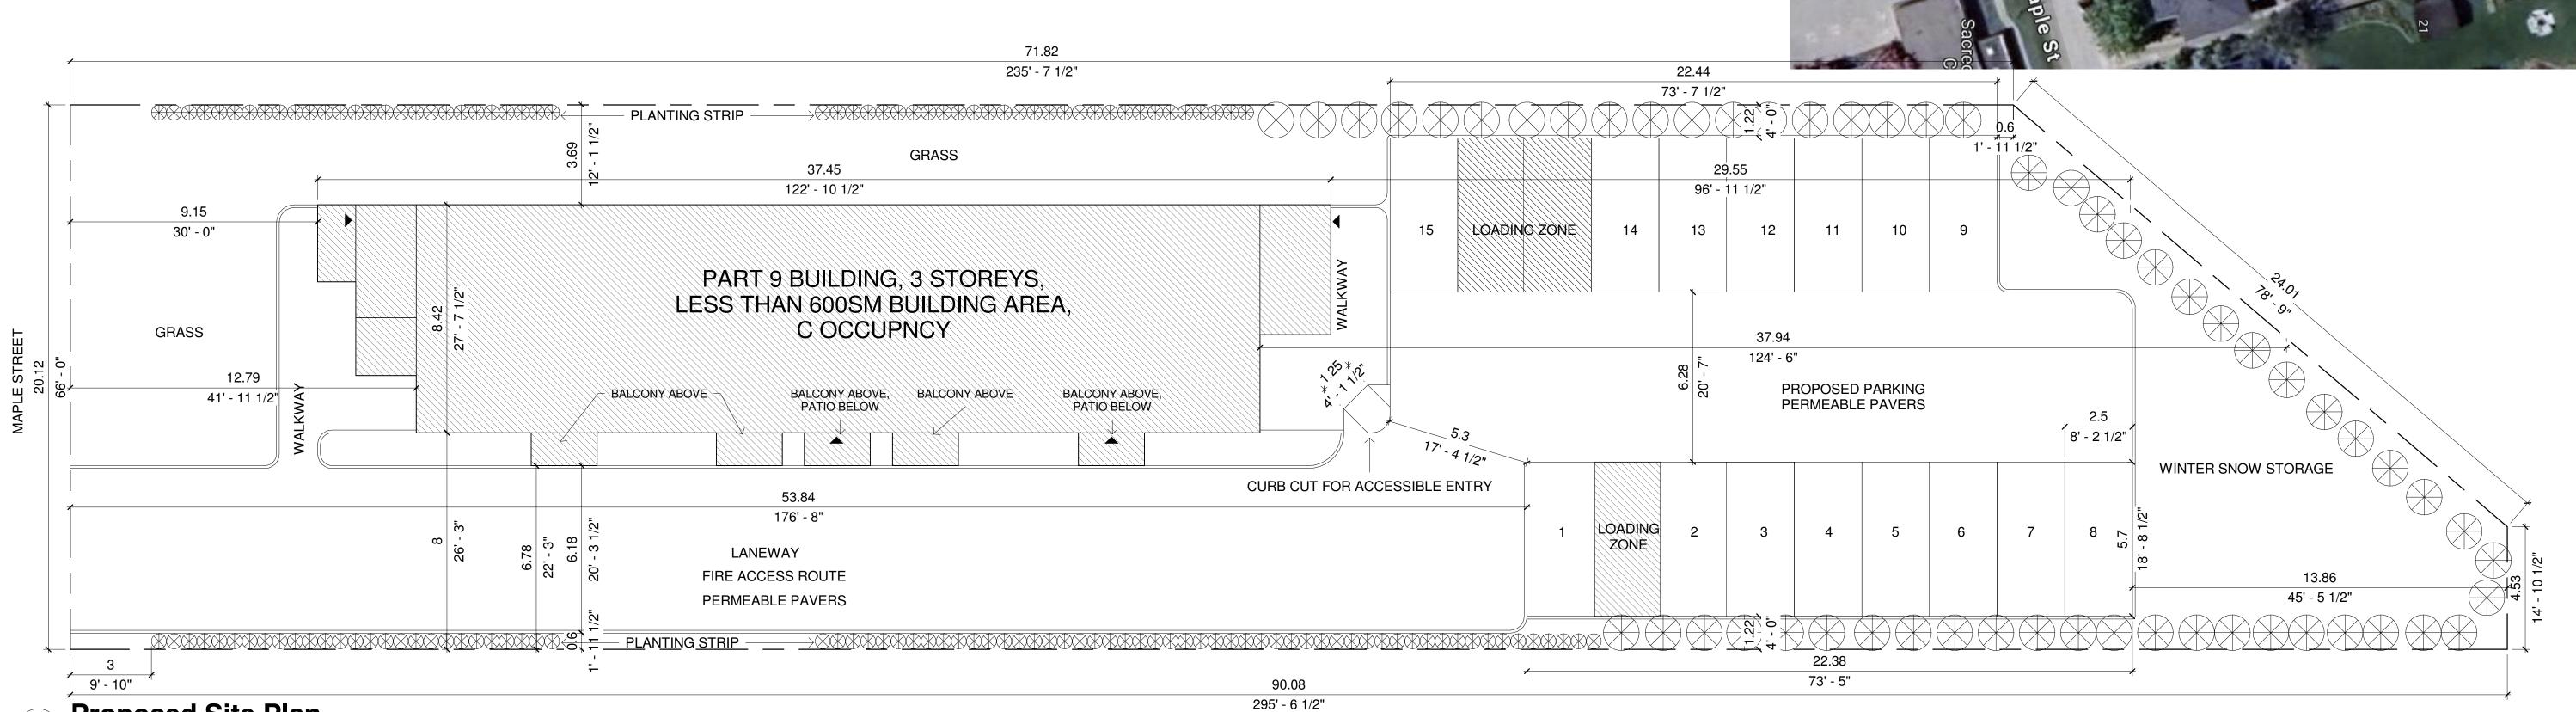



- ALL WORK SHALL BE BUILT IN ACCORDANCE WITH THE ONTARIO BUILDING CODE 2012 - CONTRACTOR SHALL CHECK ALL OR ELECTRICAL INFORMATION SHOWN ON

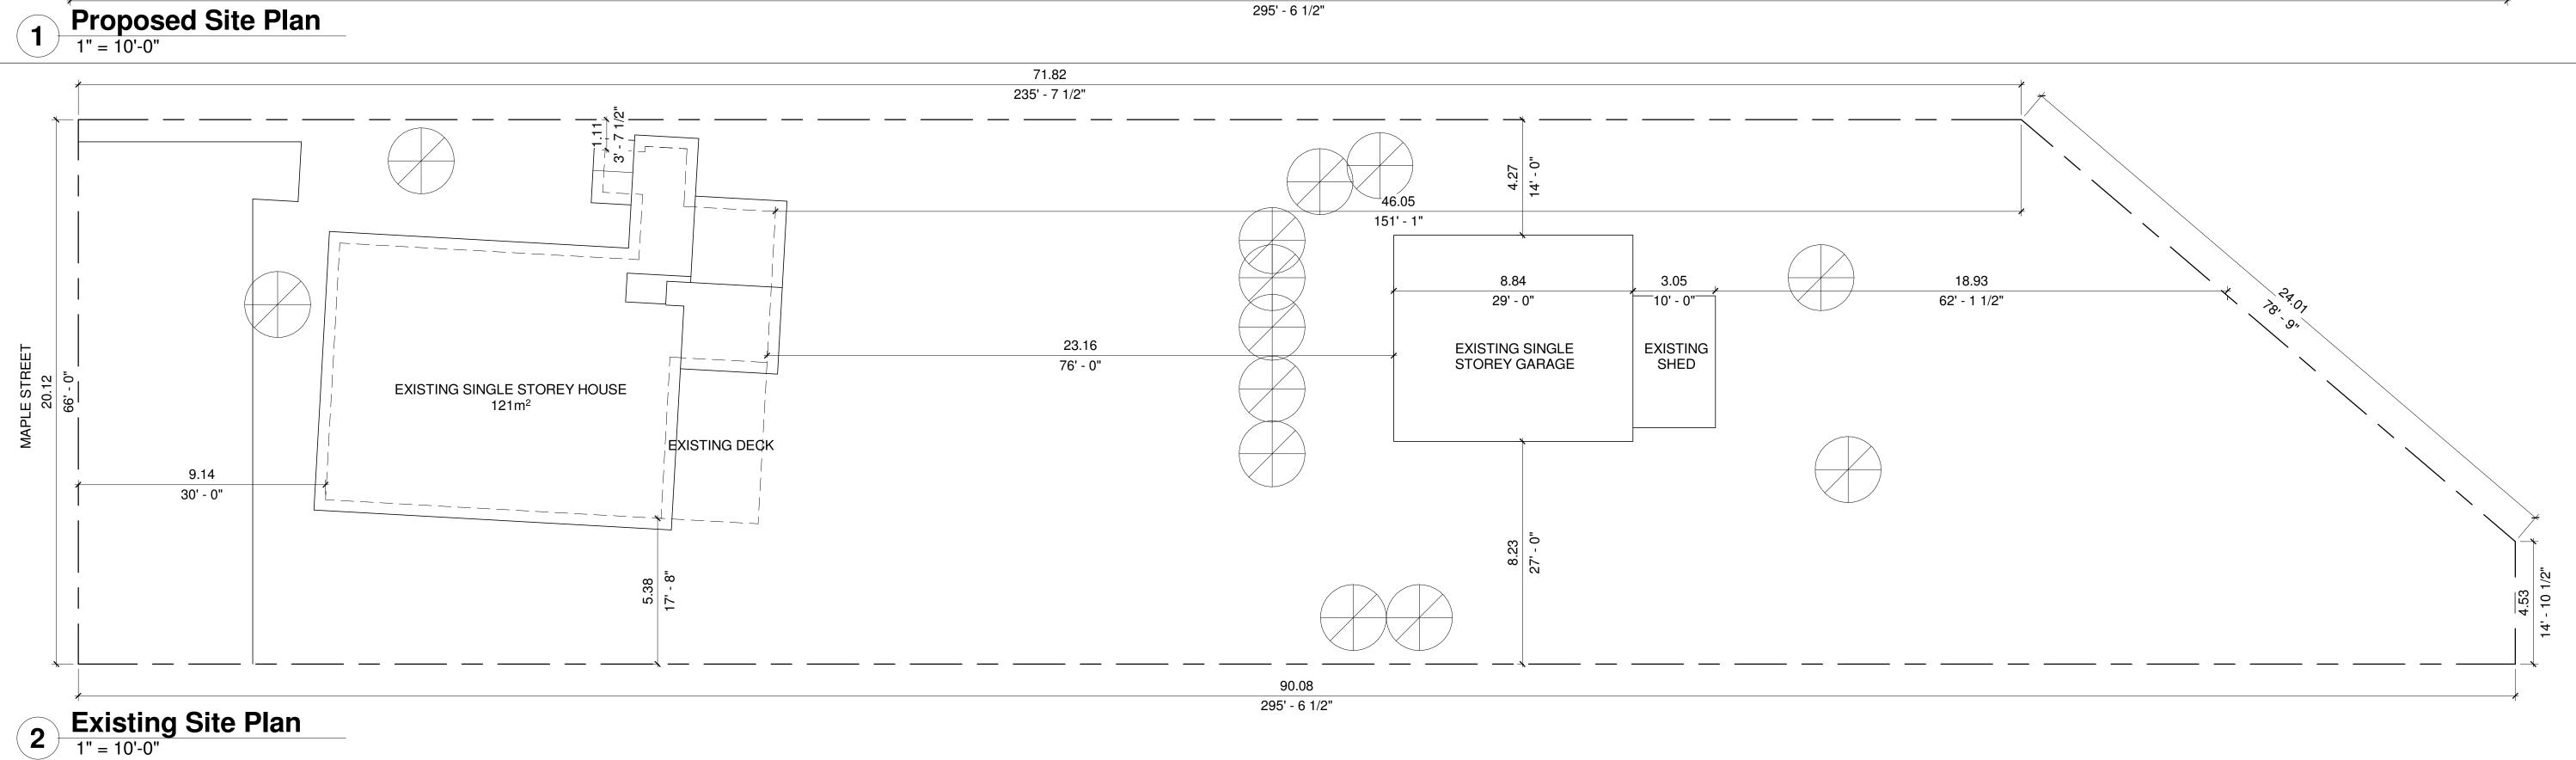

Tanner Jacobs

Description

29 Maple Street, Uxbridge Site Plan

Project Number Project number May 21, 2024 Abby Steele Abby Steele

A3

1" = 10'-0"