

Revisions

ITY SITE PLAN APPROVAL 11.28

Issue Table

MINISTRY LTC PRELIMINARY PLAN SUBMISSION

CONTRACTOR SHALL CHECK AND VERIFY ALL DIMENSIONS AND CONTRACTOR SHALL REPORT ANY DISCREPANCIES TO THE ARCHITECT BEFORE PROCEEDING WITH WORK. DO NOT SCALE

10.28.2024

DRAWINGS.

CONTRACTORS AND SUBCONTRACTORS SHALL USE THIS DRAWING IN CONJUNCTION WITH OTHER DISCIPLINARY ENGINEER DRAWINGS AND TENANT FIT—UP DRAWINGS.

THIS DRAWING SHALL NOT BE USED FOR CONSTRUCTION PURPOSE UNTIL ISSUED FOR CONSTRUCTION BY DESIGN

PROFESSIONAL UNDER ISSUE COLUMN.

CONTRACT DOCUMENTS ARE THE COPYRIGHT OF THE CONSULTANTS AND SHALL NOT BE USED OR REPRODUCED WITHOUT AUTHORIZATION BY THE CONSULTANTS.

ALL DRAWINGS ARE TO BE REVIEWED AS A FULL PACKAGE SET.

Design Sign-Off

PRINT NAME:

CLIENT SIGNATURE:

ARCHITECT SIGNATURE:

TF:

Seal:

ASSOCIA

OF

OF

OF

SAM M. ESPOSTO
LICENCE

F7200

NORTH

SAM ESPOSTO ARCHITECT INC.

548 Upper James St. Hamilton, on. L9C 2Y4 T. 905.383.7500 F. 905.383.5700

OAK VALLEY HEALTH LONG TERM CARE

4 Campbell Drive, Uxbridge, Ontario

SECOND FLOOR PLAN

ALTERNATIVE HEALTH FACILITIES (AHF)

 Drawn By:
 MG
 Scale:
 1:100


 Checked By:
 SE
 Plot Date:
 2024.11.2/

Project No. OCTOBER 2024

Project No. OCTOBER 2024

A202

 $\mathbf{0}$

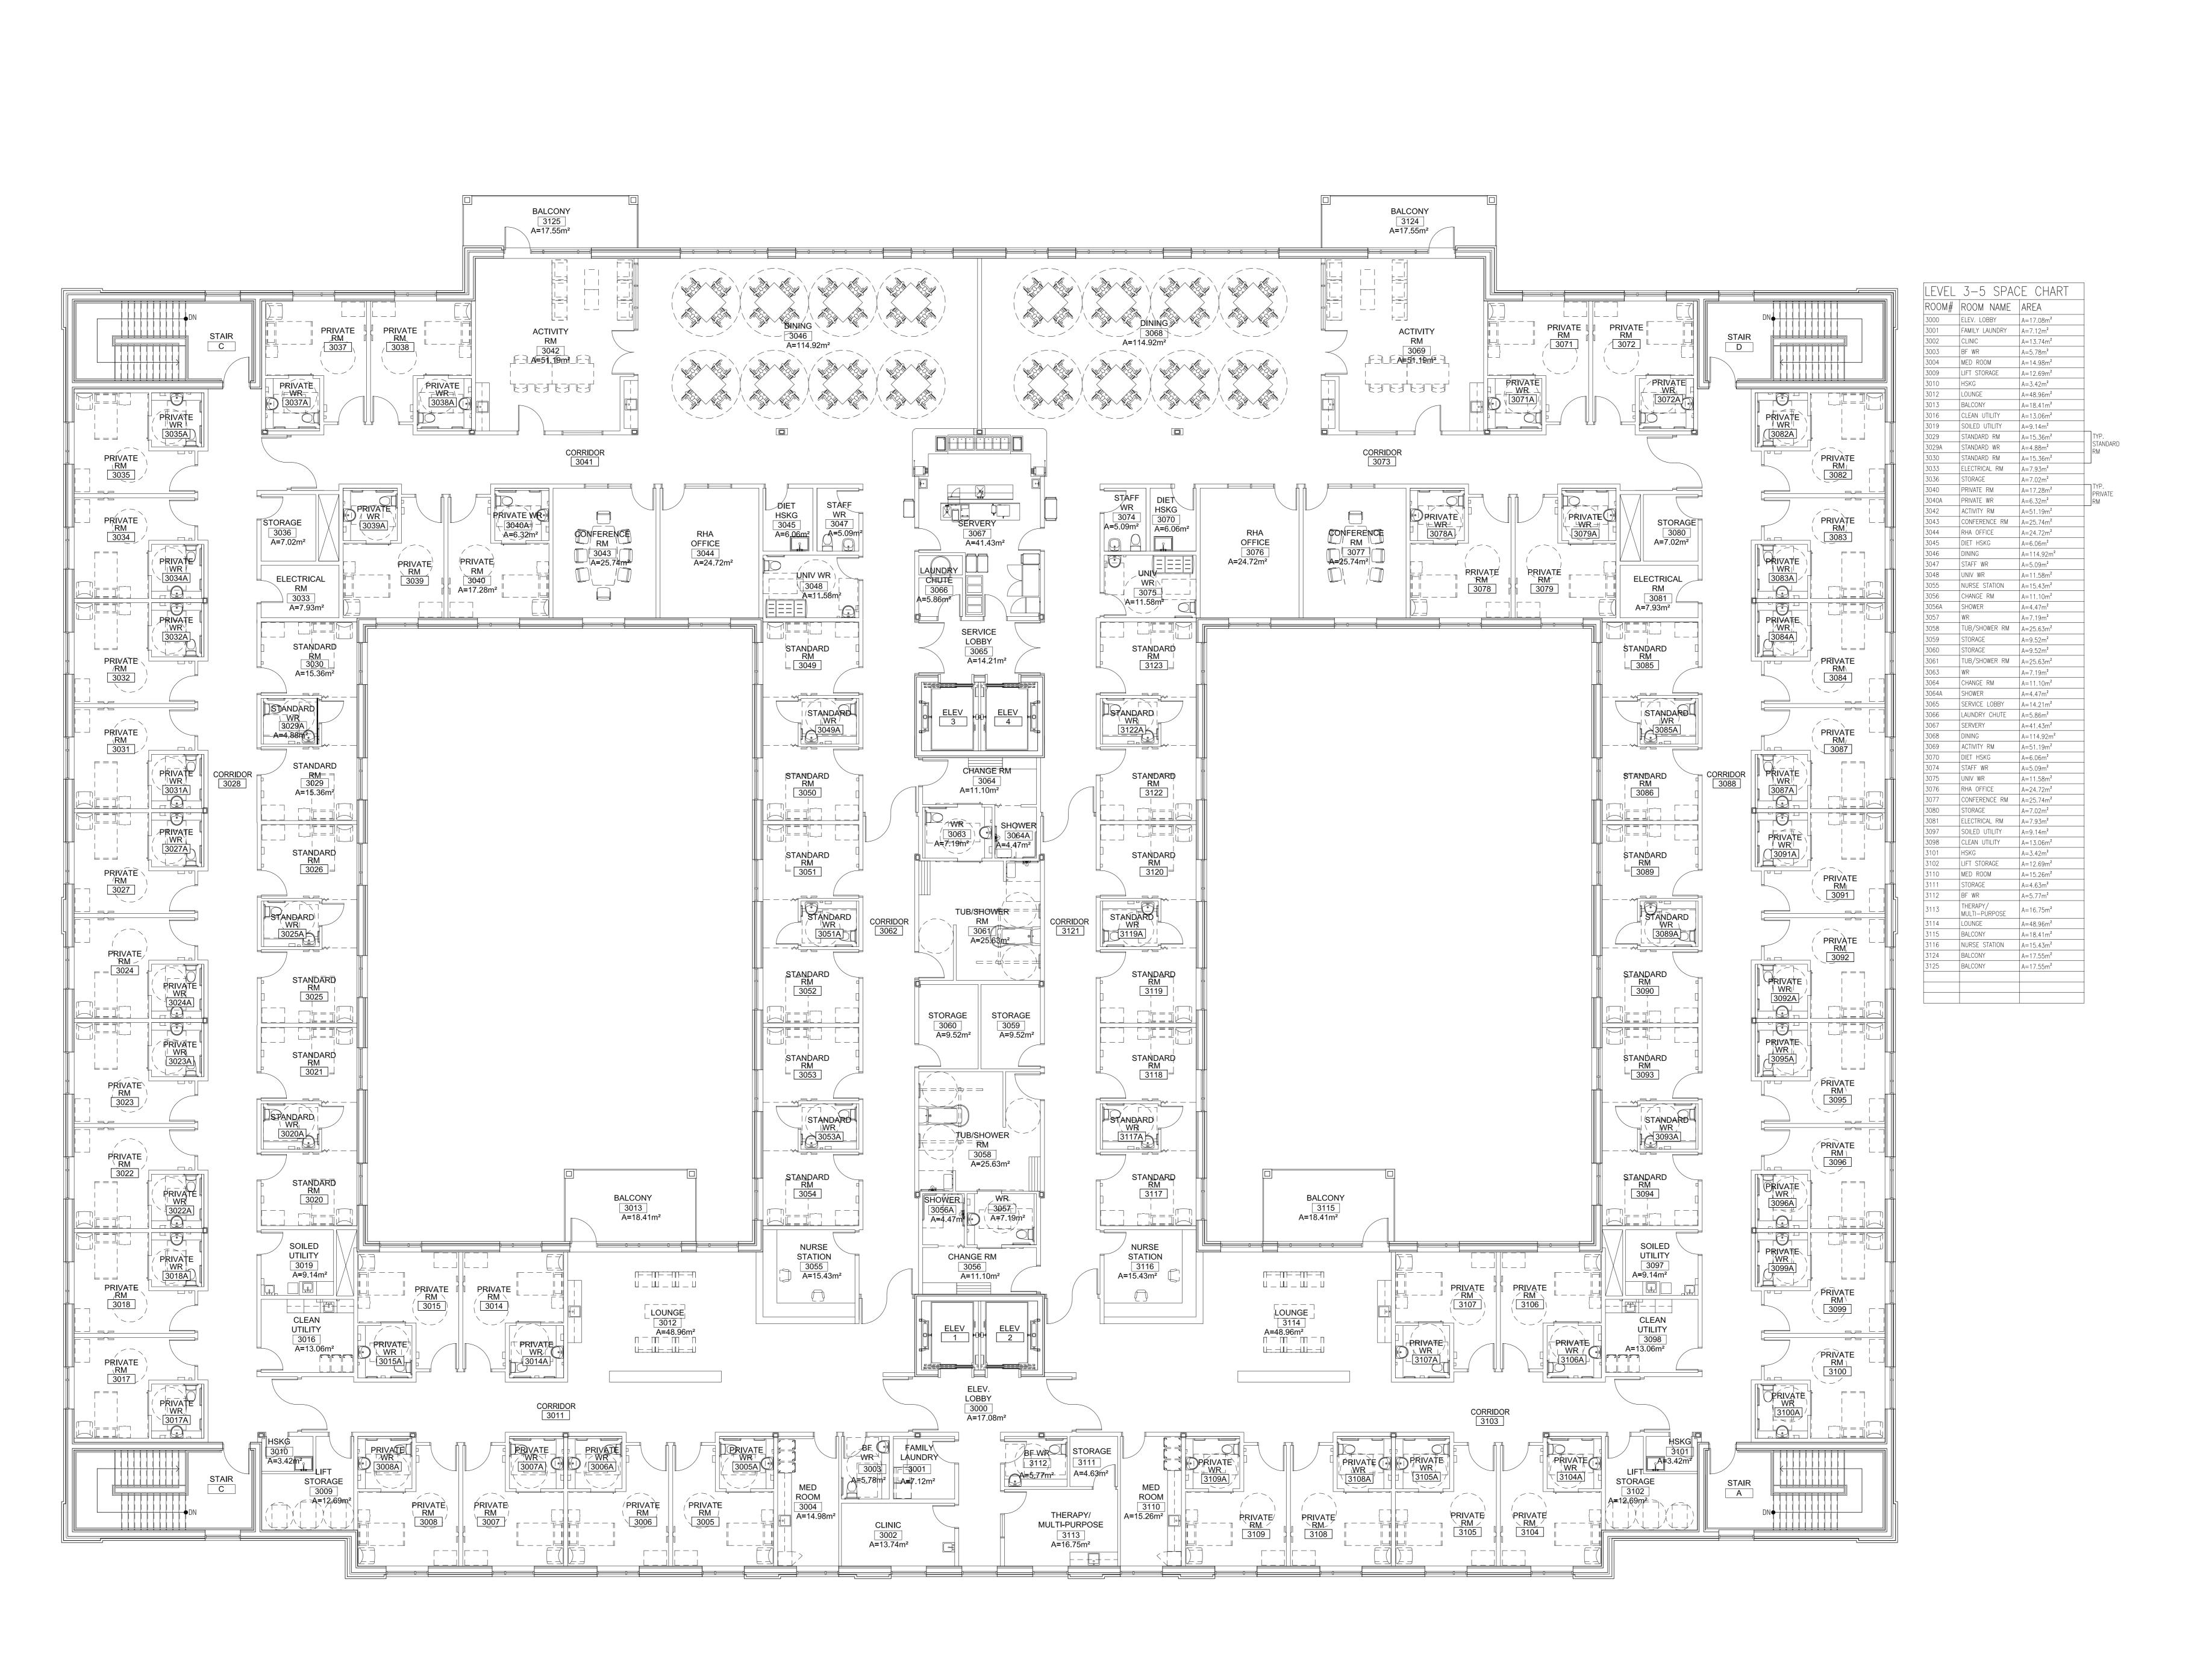

Revisions

TY SITE PLAN APPROVAL 11.28.202

MINISTRY LTC PRELIMINARY PLAN SUBMISSION 10.28.2024
To:(version) For: Date:

CONTRACTOR SHALL CHECK AND VERIFY ALL DIMENSIONS AND CONTRACTOR SHALL REPORT ANY DISCREPANCIES TO THE ARCHITECT BEFORE PROCEEDING WITH WORK. DO NOT SCALE

Issue Table

DRAWINGS.

CONTRACTORS AND SUBCONTRACTORS SHALL USE THIS DRAWING IN CONJUNCTION WITH OTHER DISCIPLINARY ENGINEER DRAWINGS AND TENANT FIT—UP DRAWINGS.

THIS DRAWING SHALL NOT BE USED FOR CONSTRUCTION PURPOSE UNTIL ISSUED FOR CONSTRUCTION BY DESIGN PROFESSIONAL UNDER ISSUE COLUMN.

CONTRACT DOCUMENTS ARE THE COPYRIGHT OF THE CONSULTANTS AND SHALL NOT BE USED OR REPRODUCED WITHOUT AUTHORIZATION BY THE CONSULTANTS.

<u>ALL DRAWINGS ARE TO BE REVIEWED AS A</u>

FULL PACKAGE SET.

Design Sign-Off

PRINT NAME:

CLIENT SIGNATURE:

DATE:

ARCHITECT SIGNATURE:

DATE:



NORTH

SAM ESPOSTO ARCHITECT INC.

548 Upper James St. Hamilton, on. L9C 2Y4 T. 905.383.7500 F. 905.383.5700

OAK VALLEY HEALTH
LONG TERM CARE

4 Campbell Drive, Uxbridge, Ontario

THIRD FLOOR PLAN

Drawn By: MG Scale: 1:100


Checked By: SE Plot Date: 2024.

Project Date: OCTOBER 2024

oject No. 24-107

A203

 $\mathbf{0}$

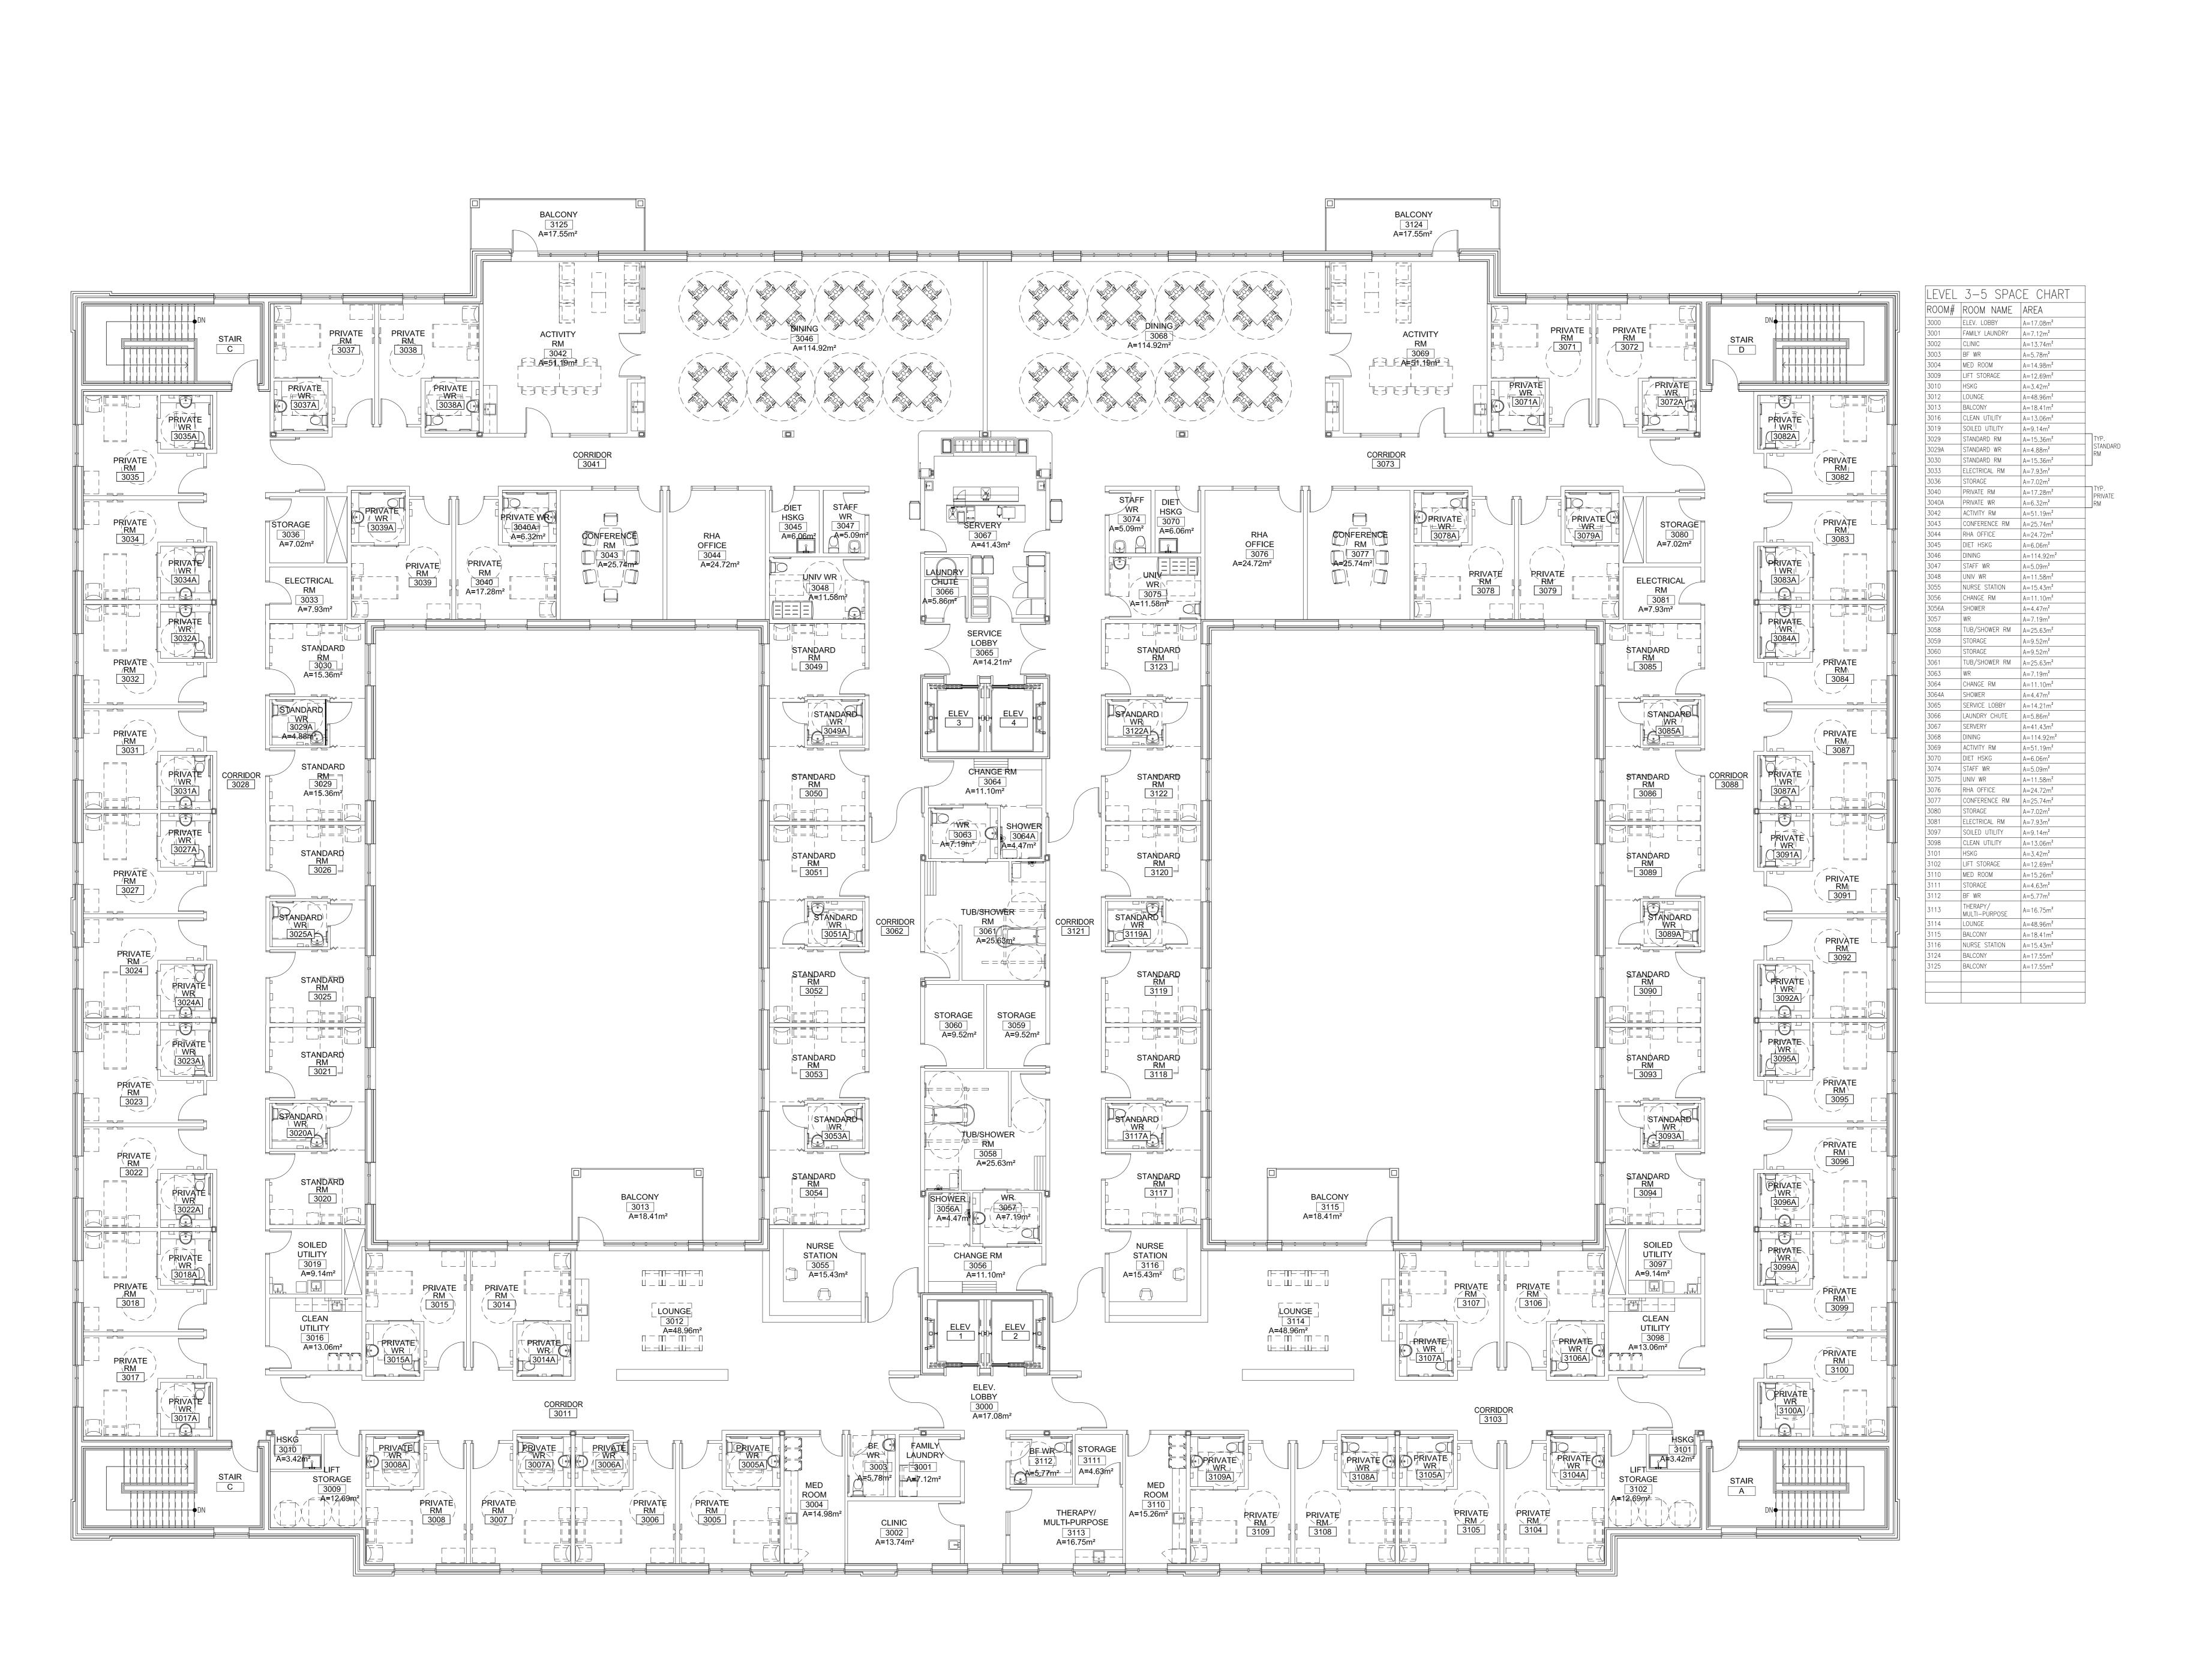

Revisions

SITE PLAN APPROVAL

MINISTRY LTC PRELIMINARY PLAN SUBMISSION

10.28.2024

Issue Table

CONTRACTOR SHALL CHECK AND VERIFY ALL DIMENSIONS AND CONTRACTOR SHALL REPORT ANY DISCREPANCIES TO THE RCHITECT BEFORE PROCEEDING WITH WORK. DO NOT SCALE

ONTRACTORS AND SUBCONTRACTORS SHALL USE THIS DRAWING N CONJUNCTION WITH OTHER DISCIPLINARY ENGINEER DRAWINGS ND TENANT FIT-UP DRAWINGS. THIS DRAWING SHALL NOT BE USED FOR CONSTRUCTION PURPOSE UNTIL ISSUED FOR CONSTRUCTION BY DESIGN

ROFESSIONAL UNDER ISSUE COLUMN. CONTRACT DOCUMENTS ARE THE COPYRIGHT OF THE CONSULTANTS AND SHALL NOT BE USED OR REPRODUCED WITHOUT AUTHORIZATION BY THE CONSULTANTS. <u>ALL DRAWINGS ARE TO BE REVIEWED AS A</u> FULL PACKAGE SET.

Design Sign-Off

PRINT NAME:

CLIENT SIGNATURE:

ARCHITECT SIGNATURE:



SAM ESPOSTO ARCHITECT INC.

548 Upper James St. Hamilton, on. L9C 2Y4 T. 905.383.7500 F. 905.383.5700

OAK VALLEY HEALTH LONG TERM CARE 4 Campbell Drive,

Uxbridge, Ontario


FOURTH FLOOR PLAN

Checked By:

Project Date: OCTOBER 2024

A204

| Scale: 1:100

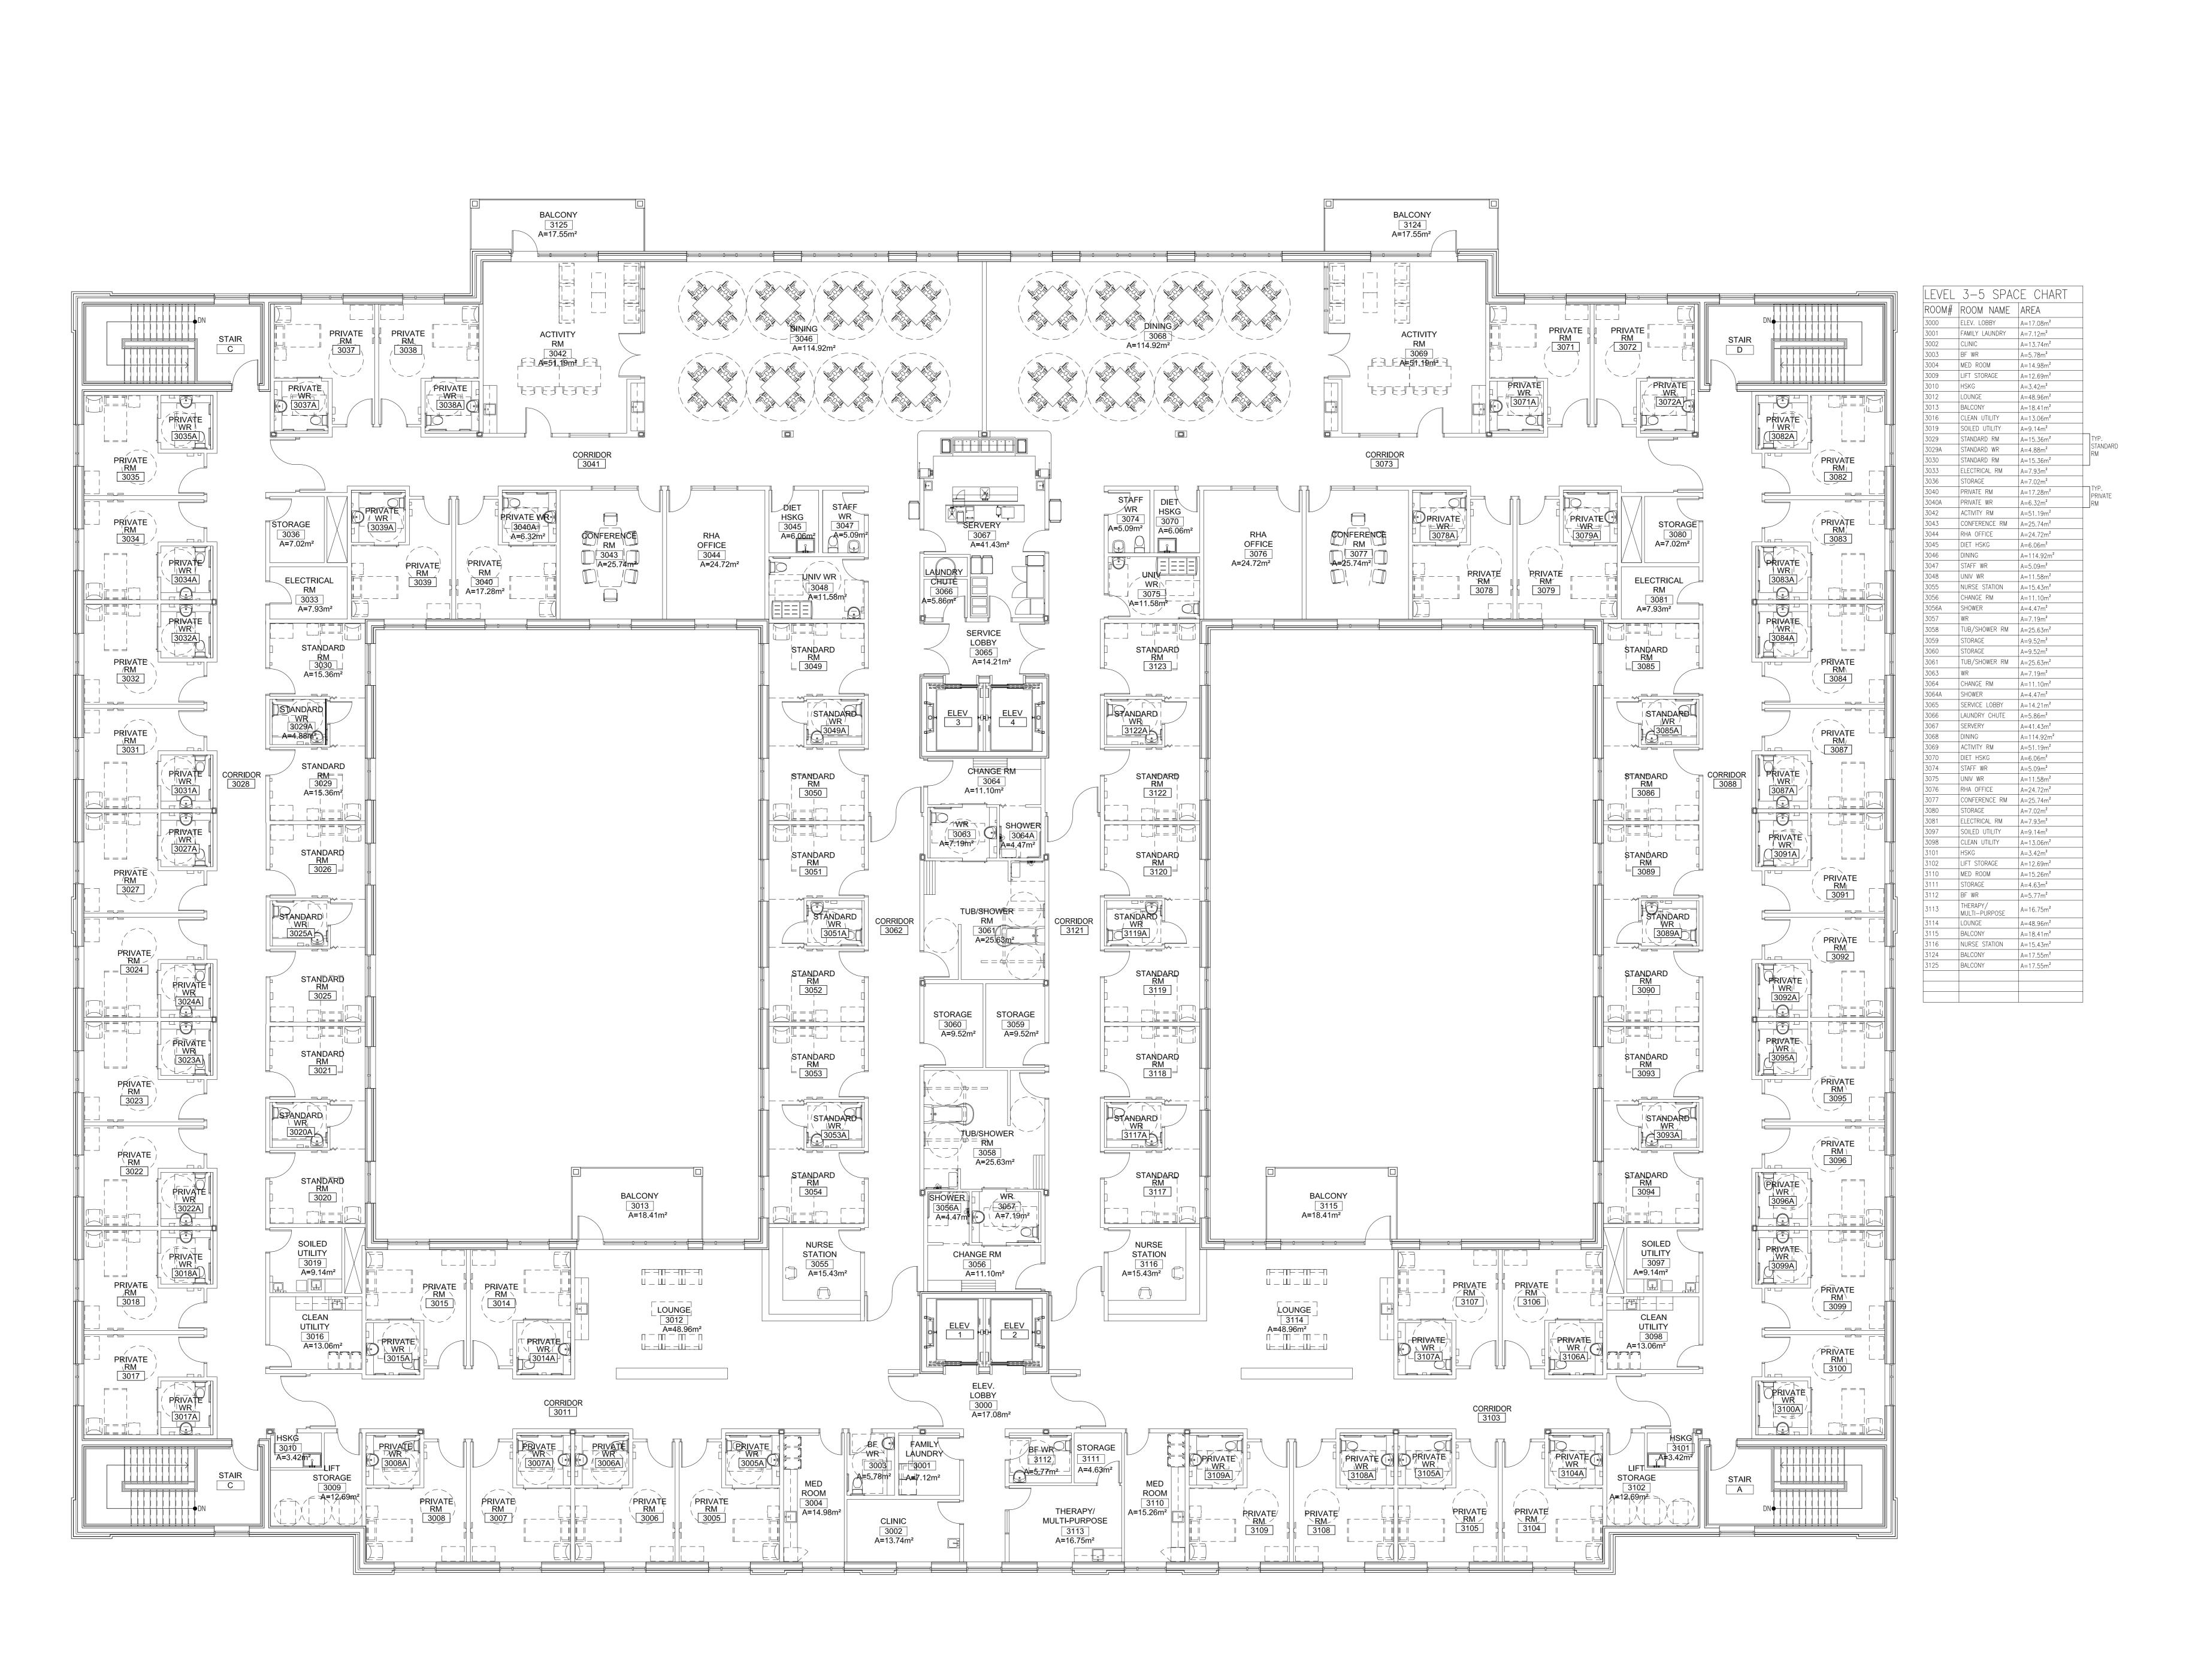

Revisions

CITY SITE PLAN APPROVAL 11.28.2

MINISTRY LTC PRELIMINARY PLAN SUBMISSION

______Da

10.28.2024

Issue Table

CONTRACTOR SHALL CHECK AND VERIFY ALL DIMENSIONS AND CONTRACTOR SHALL REPORT ANY DISCREPANCIES TO THE ARCHITECT BEFORE PROCEEDING WITH WORK. DO NOT SCALE DRAWINGS

CONTRACTORS AND SUBCONTRACTORS SHALL USE THIS DRAWING IN CONJUNCTION WITH OTHER DISCIPLINARY ENGINEER DRAWINGS AND TENANT FIT—UP DRAWINGS.

THIS DRAWING SHALL NOT BE USED FOR CONSTRUCTION PURPOSE UNTIL ISSUED FOR CONSTRUCTION BY DESIGN PROFESSIONAL UNDER ISSUE COLUMN.

CONTRACT DOCUMENTS ARE THE COPYRIGHT OF THE CONSULTANTS AND SHALL NOT BE USED OR REPRODUCED WITHOUT AUTHORIZATION BY THE CONSULTANTS.

ALL DRAWINGS ARE TO BE REVIEWED AS A FULL PACKAGE SET.

Design Sign-Off

PRINT NAME:

CLIENT SIGNATURE:

ATE:

ARCHITECT SIGNATURE:

DATE:



SAM ESPOSTO ARCHITECT INC.

548 Upper James St. Hamilton, on. L9C 2Y4 T. 905.383.7500 F. 905.383.5700

OAK VALLEY HEALTH LONG TERM CARE

4 Campbell Drive,
Uxbridge, Ontario

Drawing Title:

FIFTH FLOOR PLAN

Drawn By: MG Scale: 1:100

Checked By: SE Plot Date: 2024

Project No. OCTOBER 2024

Project No. OCTOBER 2024

A205

