

PLAN SHOWING TOPOGRAPHY OF  
**OAK VALLEY HEALTH  
 UXBRIDGE HOSPITAL  
 AND SURROUNDING AREA**  
 TOWNSHIP OF UXBRIDGE

SCALE 1 : 500  
 0 5 10 20 30 METRES

J.D. BARNES LIMITED  
 © COPYRIGHT 2023


**METRIC** DISTANCES AND/OR COORDINATES SHOWN ON THIS PLAN ARE IN METRES AND CAN BE CONVERTED TO FEET BY DIVIDING BY 0.3048.

**LEGEND**

- DENOTES DOUBLE CATCHBASIN
- DENOTES CATCHBASIN
- DENOTES SINK CATCHBASIN
- DENOTES TELEPHONE CHAMBER
- DENOTES HYDRO JUNCTION BOX
- DENOTES HYDRO PEDESTAL
- DENOTES GAS METER
- DENOTES MARKER
- DENOTES HANDMILL
- DENOTES SANITARY MANHOLE
- DENOTES STORM MANHOLE
- DENOTES WATER MANHOLE
- DENOTES ISLAND
- DENOTES FLAG POLE
- DENOTES LIGHT STANDARD
- DENOTES PARKING METER
- DENOTES TRAFFIC SIGNAL
- DENOTES TELEPHONE CABLE MARKER
- DENOTES TELEPHONE PEDESTAL
- DENOTES CABLE TV PEDESTAL
- DENOTES FIRE HYDRANT
- DENOTES WATER KEY
- DENOTES WATER VALVE

**NOTES**

COORDINATES ARE UTM NAD-83 ZONE 17 CSRS (2010.0).  
 ELEVATIONS SHOWN ARE RELATED TO THE CGVD 1928-1978 DATUM.

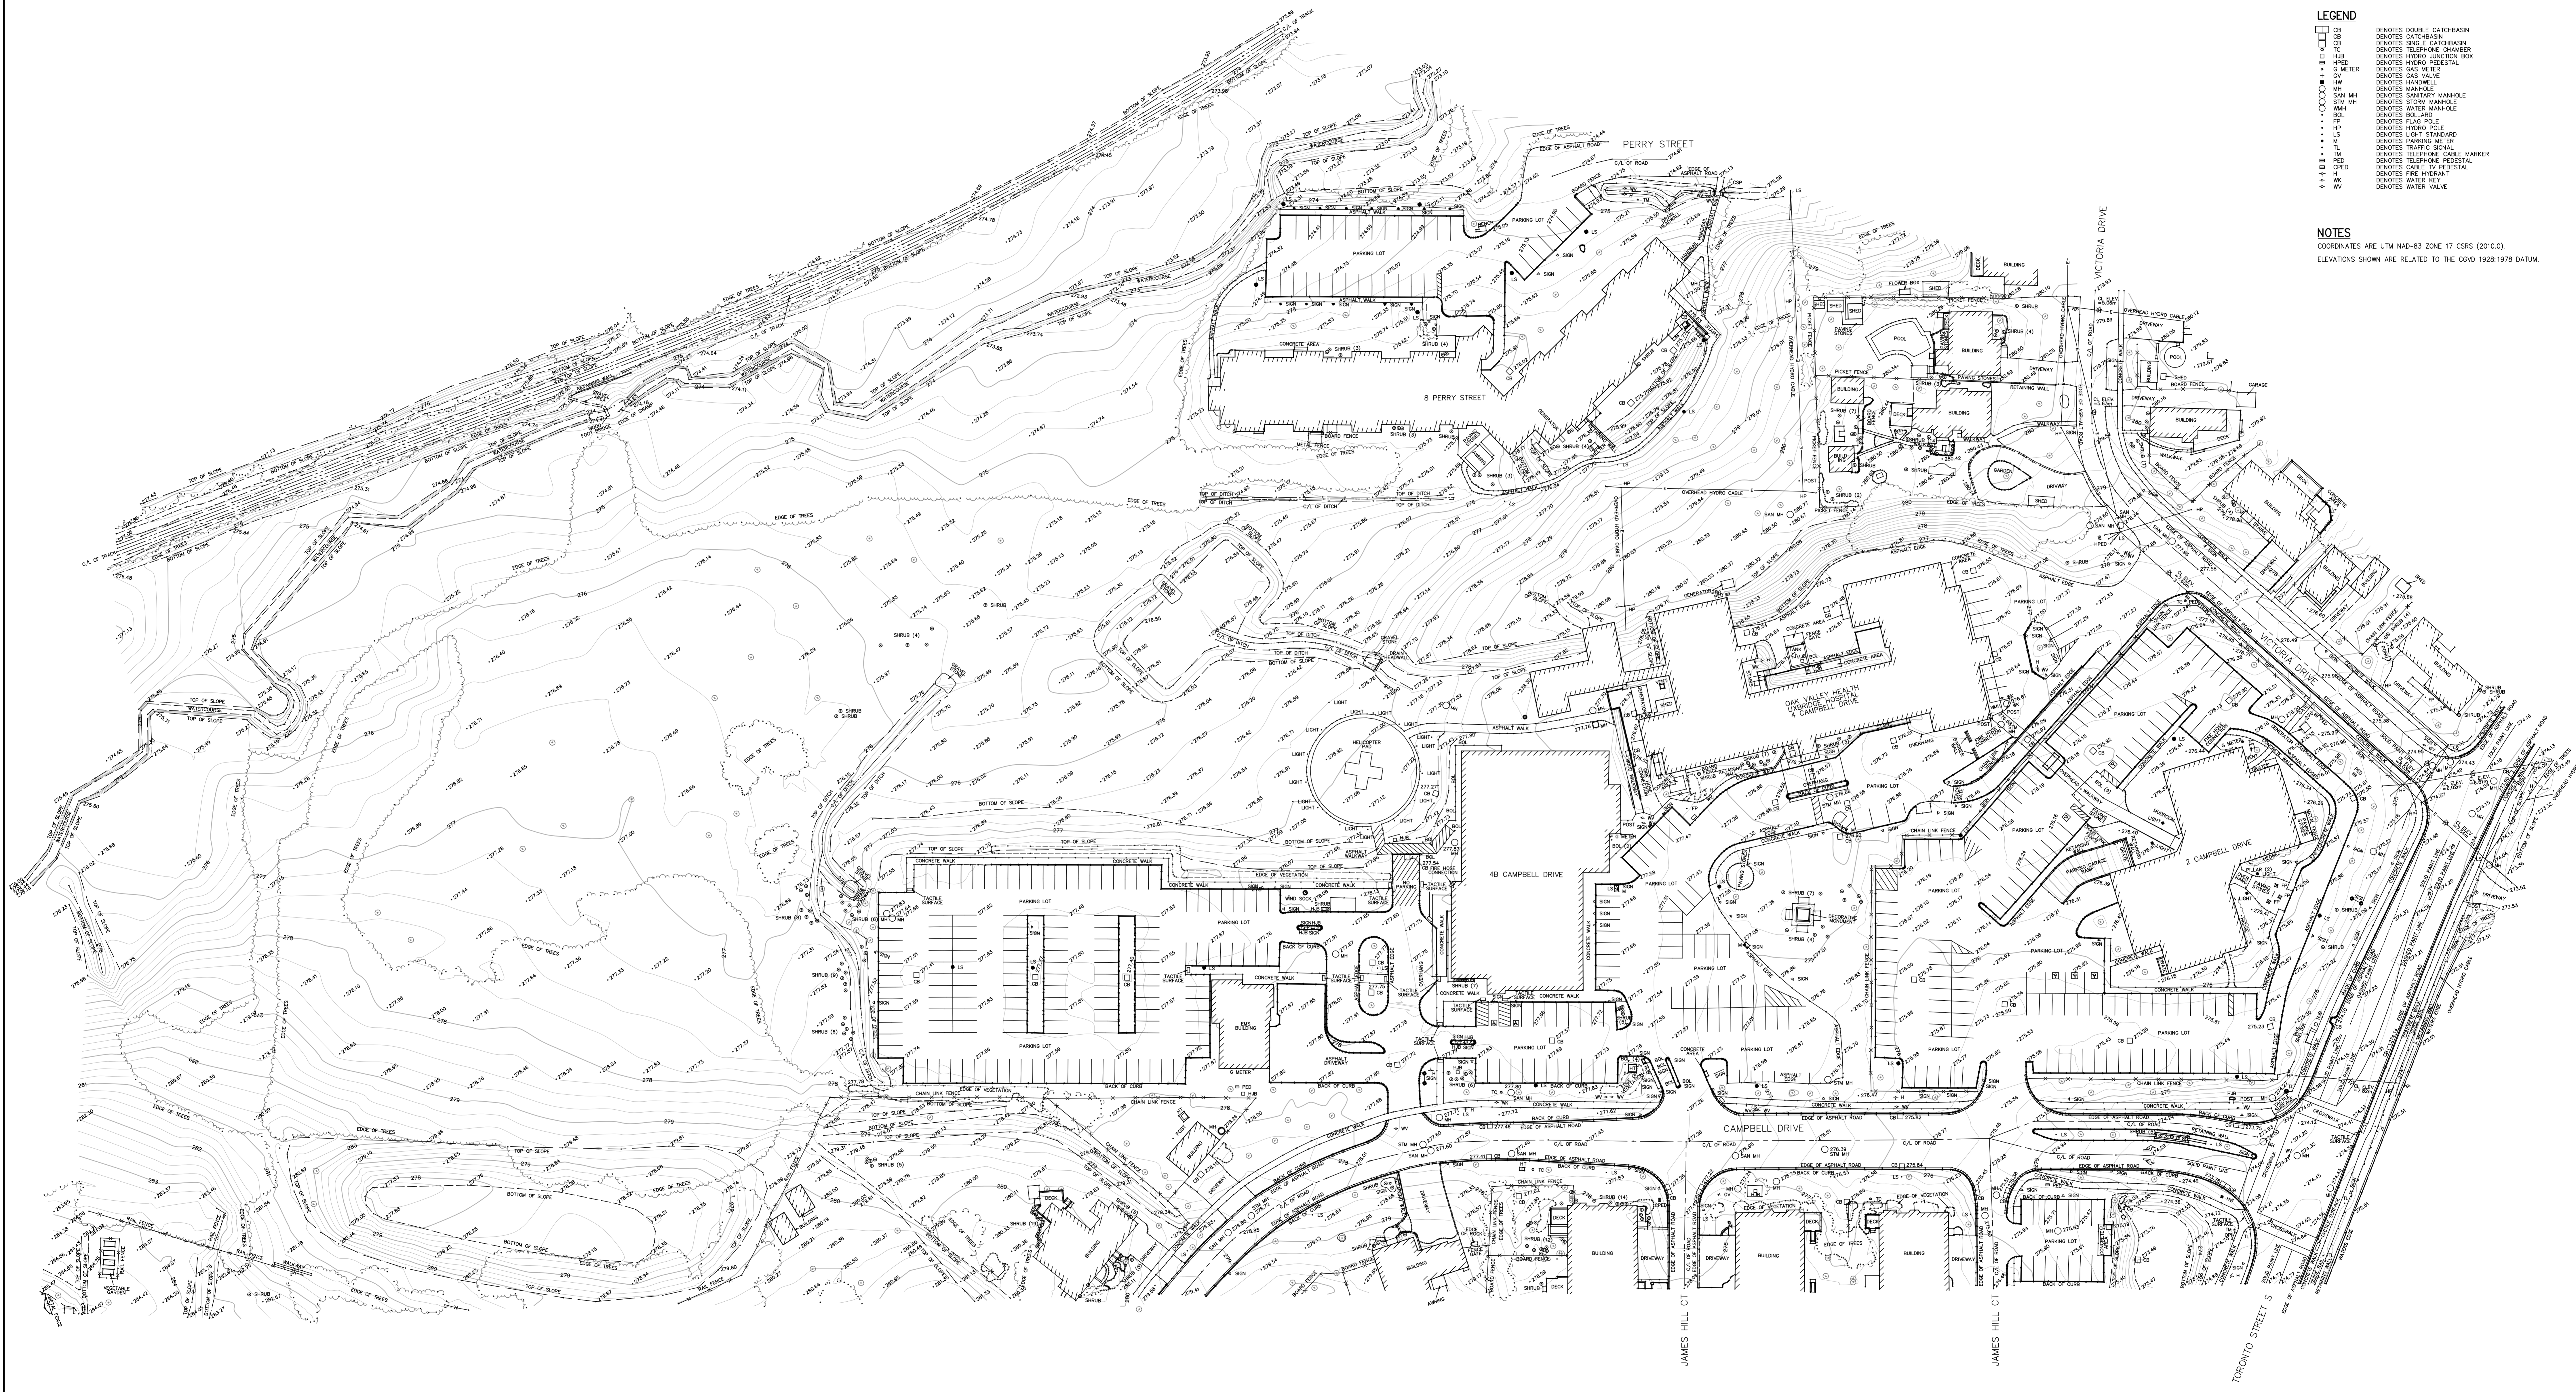

THE SURVEY WAS COMPLETED ON NOVEMBER 3, 2023.

**J.D. BARNES LIMITED**  
 SURVEYING MAPPING CIVIL  
 LAND INFORMATION SPECIALISTS  
 100 NEWNOME DRIVE, SUITE 100, MARKHAM ON L3R 0K0  
 T: (905) 477-3608 F: (905) 477-1882 www.jdbarnes.com

DRAWN BY: TC CHECKED BY: MM REFERENCE NO: 23-23-669-01  
 PLOTTED: 11/28/2023 DATE: 11/23/23