


**RAVENSHOE ROAD** (REGIONAL ROAD No. 32)

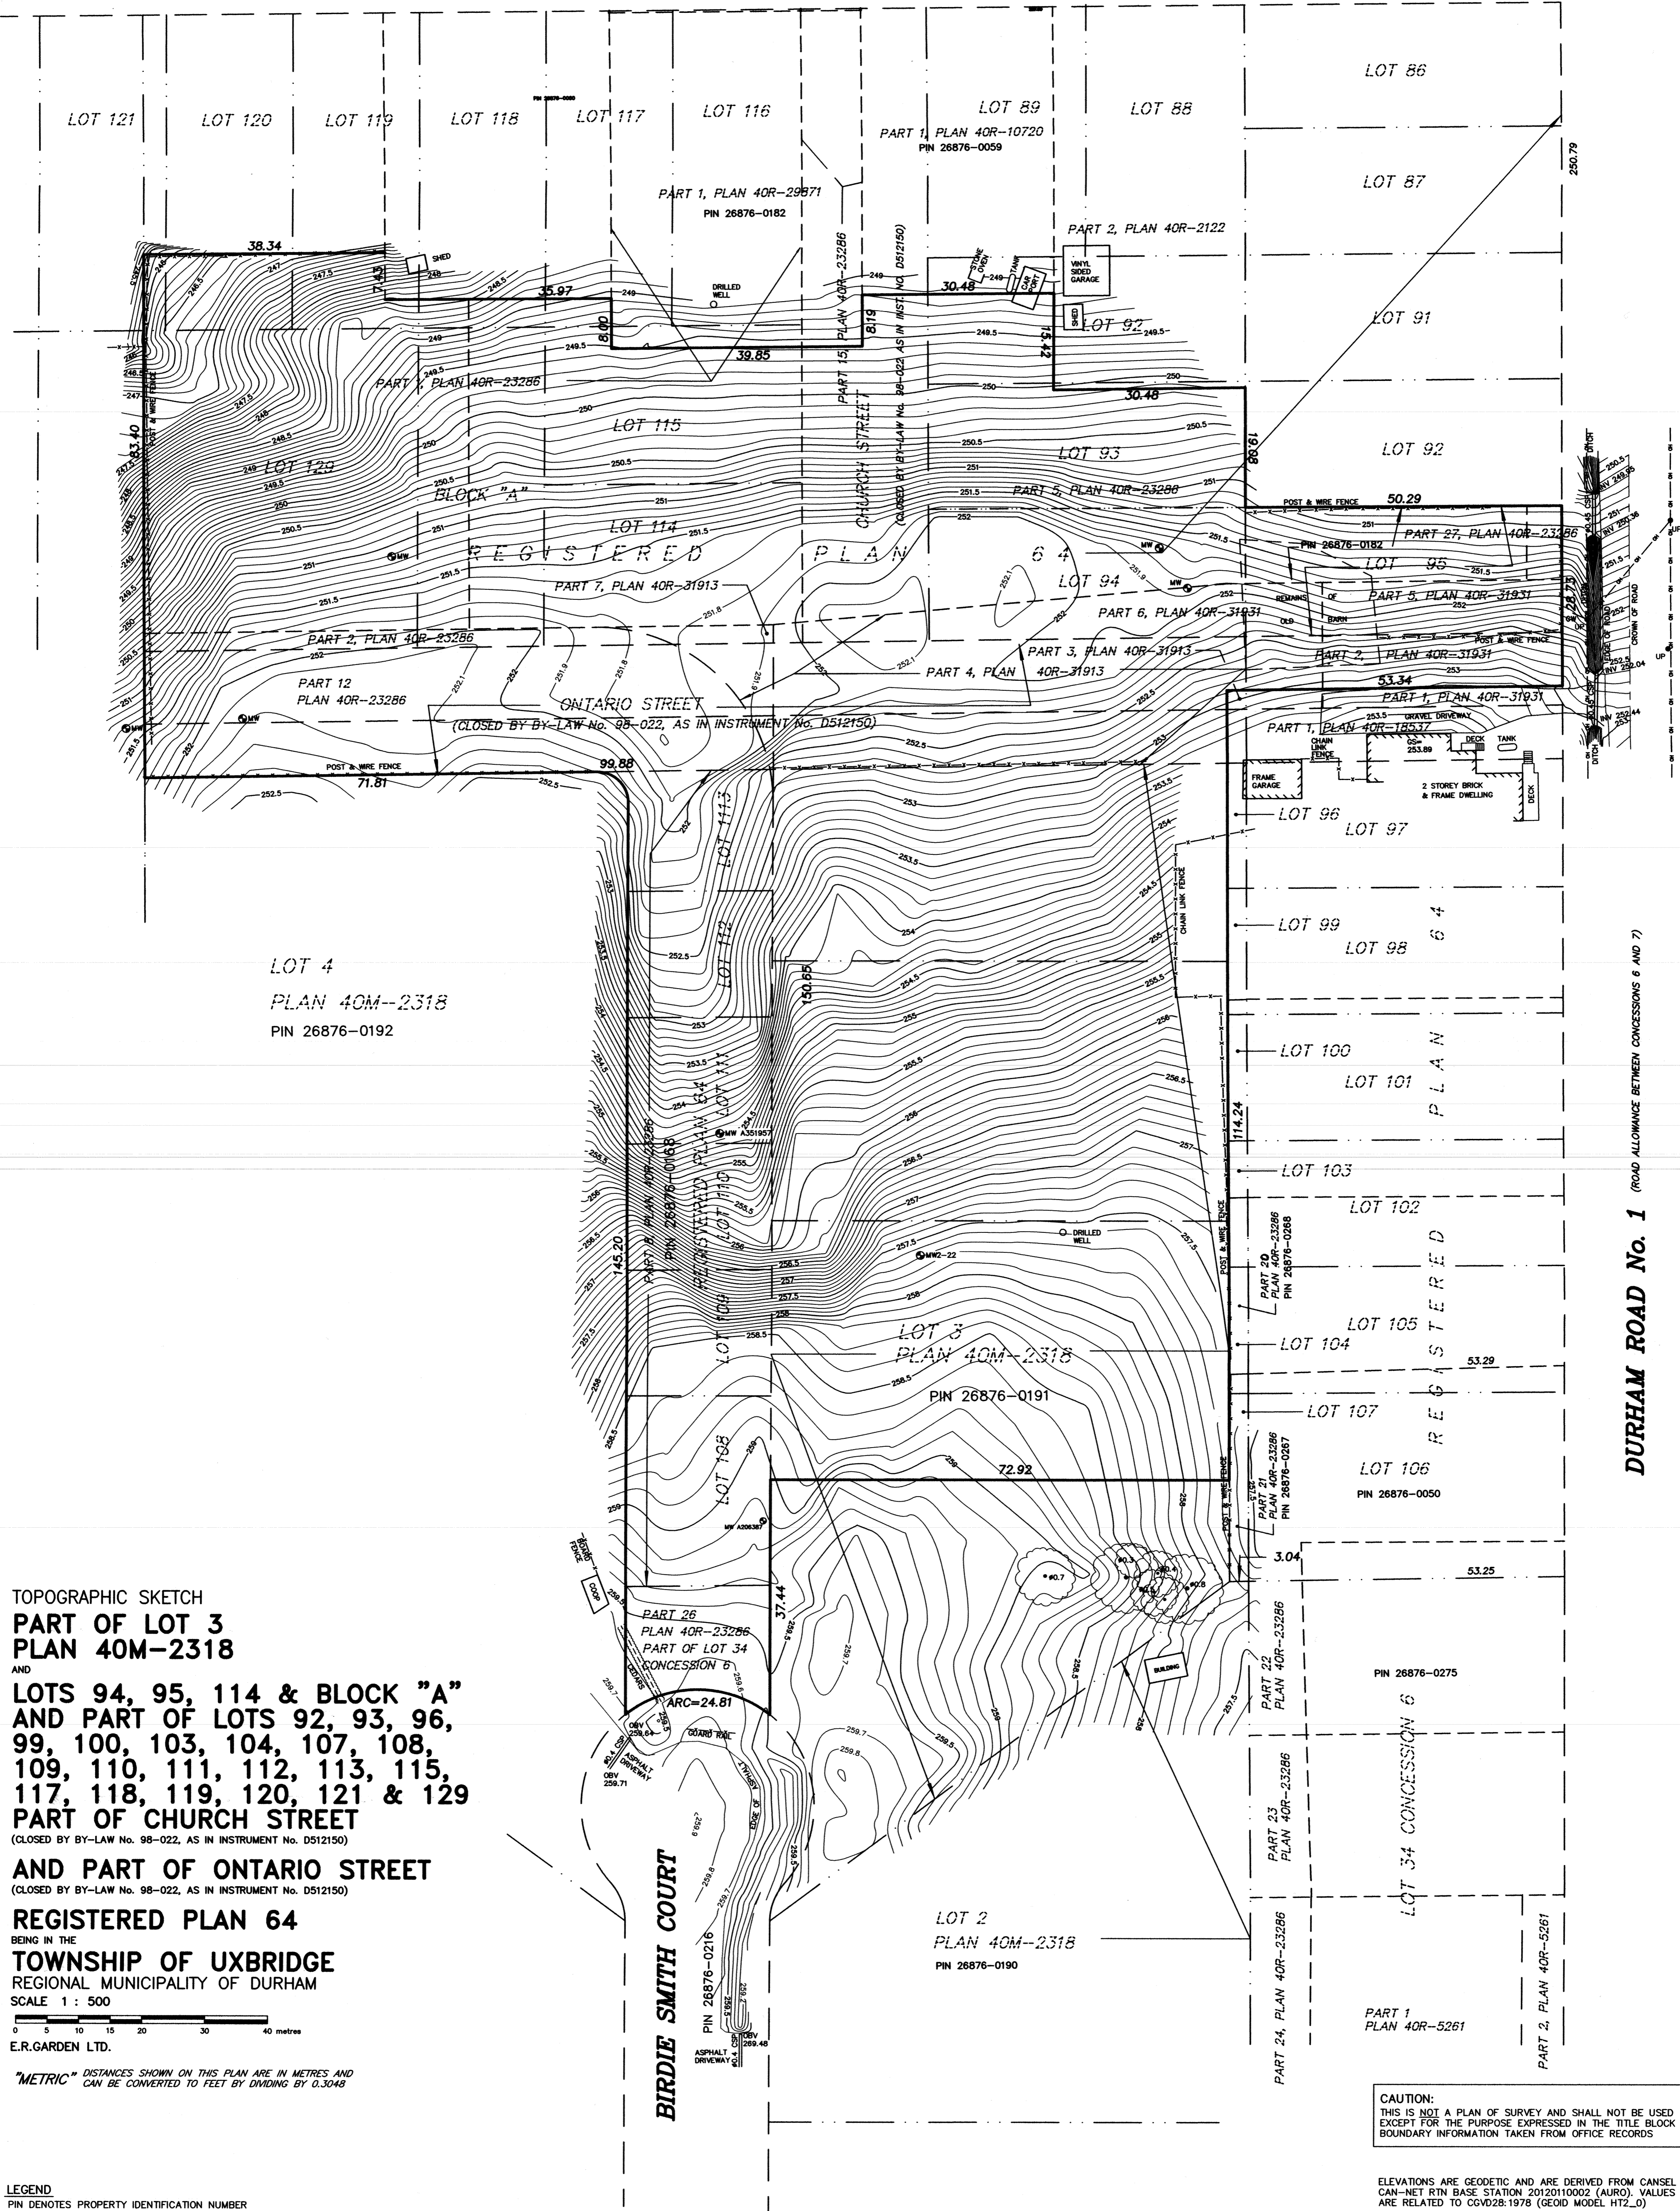

LOT 4  
PLAN 40M-2318  
PIN 26876-0192

LOT 2  
PLAN 40M-2318  
PIN 26876-0190

TOPOGRAPHIC SKETCH  
**PART OF LOT 3  
PLAN 40M-2318**  
AND  
**LOTS 94, 95, 114 & BLOCK "A"**  
**AND PART OF LOTS 92, 93, 96,  
99, 100, 103, 104, 107, 108,  
109, 110, 111, 112, 113, 115,  
117, 118, 119, 120, 121 & 129**  
**PART OF CHURCH STREET**  
(CLOSED BY BY-LAW No. 98-022, AS IN INSTRUMENT No. D512150)  
**AND PART OF ONTARIO STREET**  
(CLOSED BY BY-LAW No. 98-022, AS IN INSTRUMENT No. D512150)  
**REGISTERED PLAN 64**  
BEING IN THE  
**TOWNSHIP OF UXBRIDGE**  
REGIONAL MUNICIPALITY OF DURHAM  
SCALE 1 : 500  
E.R.GARDEN LTD.

"METRIC" DISTANCES SHOWN ON THIS PLAN ARE IN METRES AND CAN BE CONVERTED TO FEET BY DIVIDING BY 0.3048

- LEGEND**
- PIN DENOTES PROPERTY IDENTIFICATION NUMBER
  - GS DENOTES GARAGE SLAB ELEVATION
  - CSP DENOTES CORRUGATED STEEL PIPE
  - INV DENOTES PIPE INVERT ELEVATION
  - OBV DENOTES PIPE OBVERT ELEVATION
  - UP DENOTES UTILITY POLE
  - OH- DENOTES OVERHEAD WIRE
  - GW DENOTES GUY WIRE
  - MW DENOTES MONITORING WELL
  - DENOTES DECIDUOUS TREE, TRUNK SIZE NOTED IN METRES

**CAUTION:**  
THIS IS NOT A PLAN OF SURVEY AND SHALL NOT BE USED EXCEPT FOR THE PURPOSE EXPRESSED IN THE TITLE BLOCK BOUNDARY INFORMATION TAKEN FROM OFFICE RECORDS

ELEVATIONS ARE GEODETIC AND ARE DERIVED FROM CANSEL CAN-NET RTN BASE STATION 2012010002 (AURO). VALUES ARE RELATED TO CGVD28:1978 (GEOID MODEL HT2\_0)  
THE FIELD MEASUREMENTS WERE COMPLETED NOV 03 2022  
DATE: **NOVEMBER 22, 2022**  
E.R. GARDEN  
© E.R.GARDEN LTD. ONTARIO LAND SURVEYOR

**E.R.GARDEN LIMITED**  
ONTARIO LAND SURVEYOR  
1260 JOURNEY'S END CIRCLE, UNIT 1  
NEWMARKET ONTARIO L3Y 8Z7  
PHONE 905-895-5600 FAX 905-895-7127  
TOLL FREE 1-877-895-5600 WWW.ERGARDENLIMITED.CA

DRAWN BY: R.D.  
FILE No.  
**22-8011**

FILE NO. 22-8011

DURHAM ROAD No. 1 (ROAD ALLOWANCE BETWEEN CONCESSIONS 6 AND 7)